


APPROX OUTLINE OF NEIGHBOURING HOUSE

ASSUMED LINE OF BOUNDARY

ASSUMED LINE OF PARTY WALL ON NEIGHBOURING SIDE

 

DWG NO 3

**BENPARSONS  
DESIGN**


A 31.05.10  
REV



Revised following liaison with BCC Planning Management.

39 Silvermead Road  
Sutton Coldfield  
West Midlands  
B73 5SR  
T:0121 354 9395  
bp@benparsonsdesign.co.uk  
www.benparsonsdesign.co.uk

PROJECT:  
CLIENT:  
DRAWING TITLE:  
DATE:  
SCALE:  
JOB NUMBER:  
DRAWING NUMBER:  
REVISION:

8 Valentine Road, Kingsheath  
Mr and Mrs Newbold  
Proposed GF Plan  
MAR 2010  
1:50@A3  
1120  
3  
A  
Do not scale from drawing  
All dimensions to be checked on site  
Copyright of Ben Parsons Design

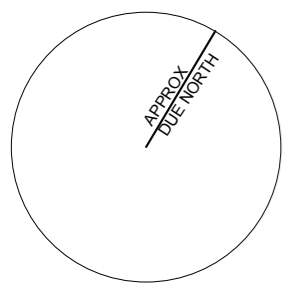

 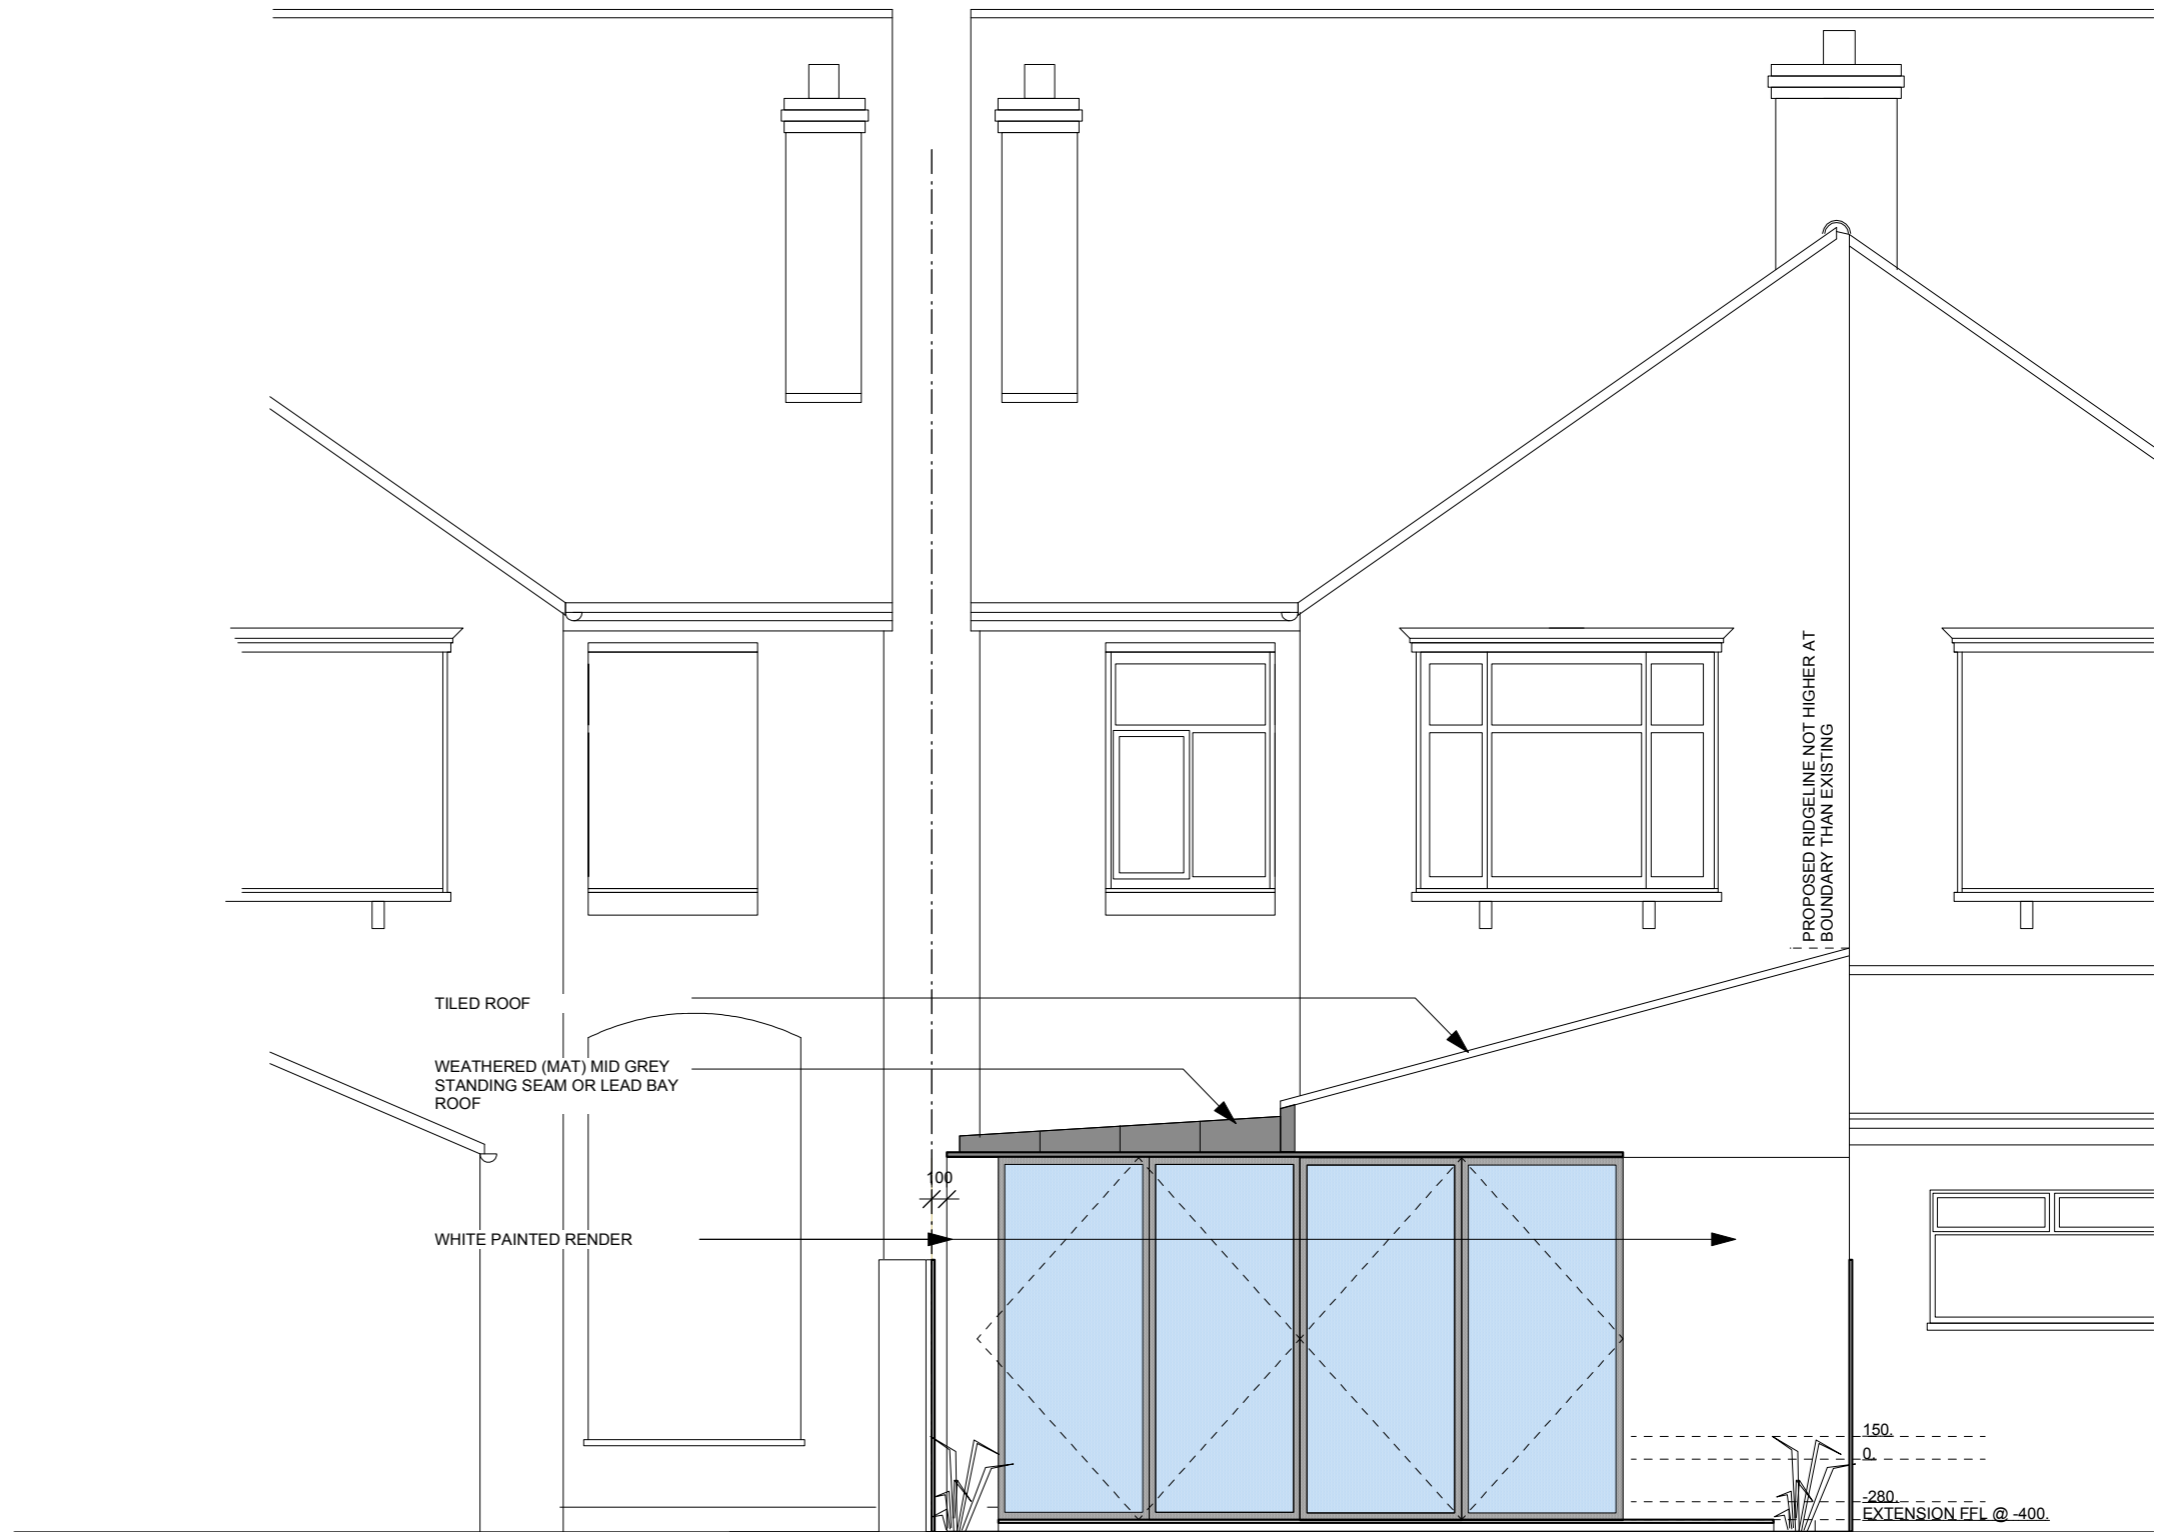

DWG NO 4


**BENPARSONS**  
DESIGN

39 Silvermead Road  
Sutton Coldfield  
West Midlands  
B73 5SR  
T:0121 354 9395  
bp@benparsonsdesign.co.uk  
www.benparsonsdesign.co.uk

A 31.05.10  
REV Revised following liaison with BCC Planning Management.

PROJECT: 8 Valentine Road, Kingsheath  
CLIENT: Mr and Mrs Neubold  
DRAWING TITLE: Proposed Rear Elevation  
DATE: MAR 2010  
SCALE: 1:50@A3  
JOB NUMBER: 1120  
DRAWING NUMBER: 4  
REVISION: A

Do not scale from drawing  
All dimensions to be checked on site  
Copyright of Ben Parsons Design

 

DWG NO 5

**BENPARSONS**  
DESIGN


A 31.05.10  
REV

Revised following liaison with BCC Planning Management.

39 Silvermead Road  
Sutton Coldfield  
West Midlands  
B73 5SR  
T:0121 354 9395  
bp@benparsonsdesign.co.uk  
www.benparsonsdesign.co.uk

PROJECT:  
CLIENT:  
DRAWING TITLE:  
DATE:  
SCALE:  
JOB NUMBER:  
DRAWING NUMBER:  
REVISION:

8 Valentine Road, Kingsheath  
Mr and Mrs Newbold  
Proposed Side Elevation  
MAR 2010  
1:50@A3  
1120  
5  
A  
Do not scale from drawing  
All dimensions to be checked on site  
Copyright of Ben Parsons Design

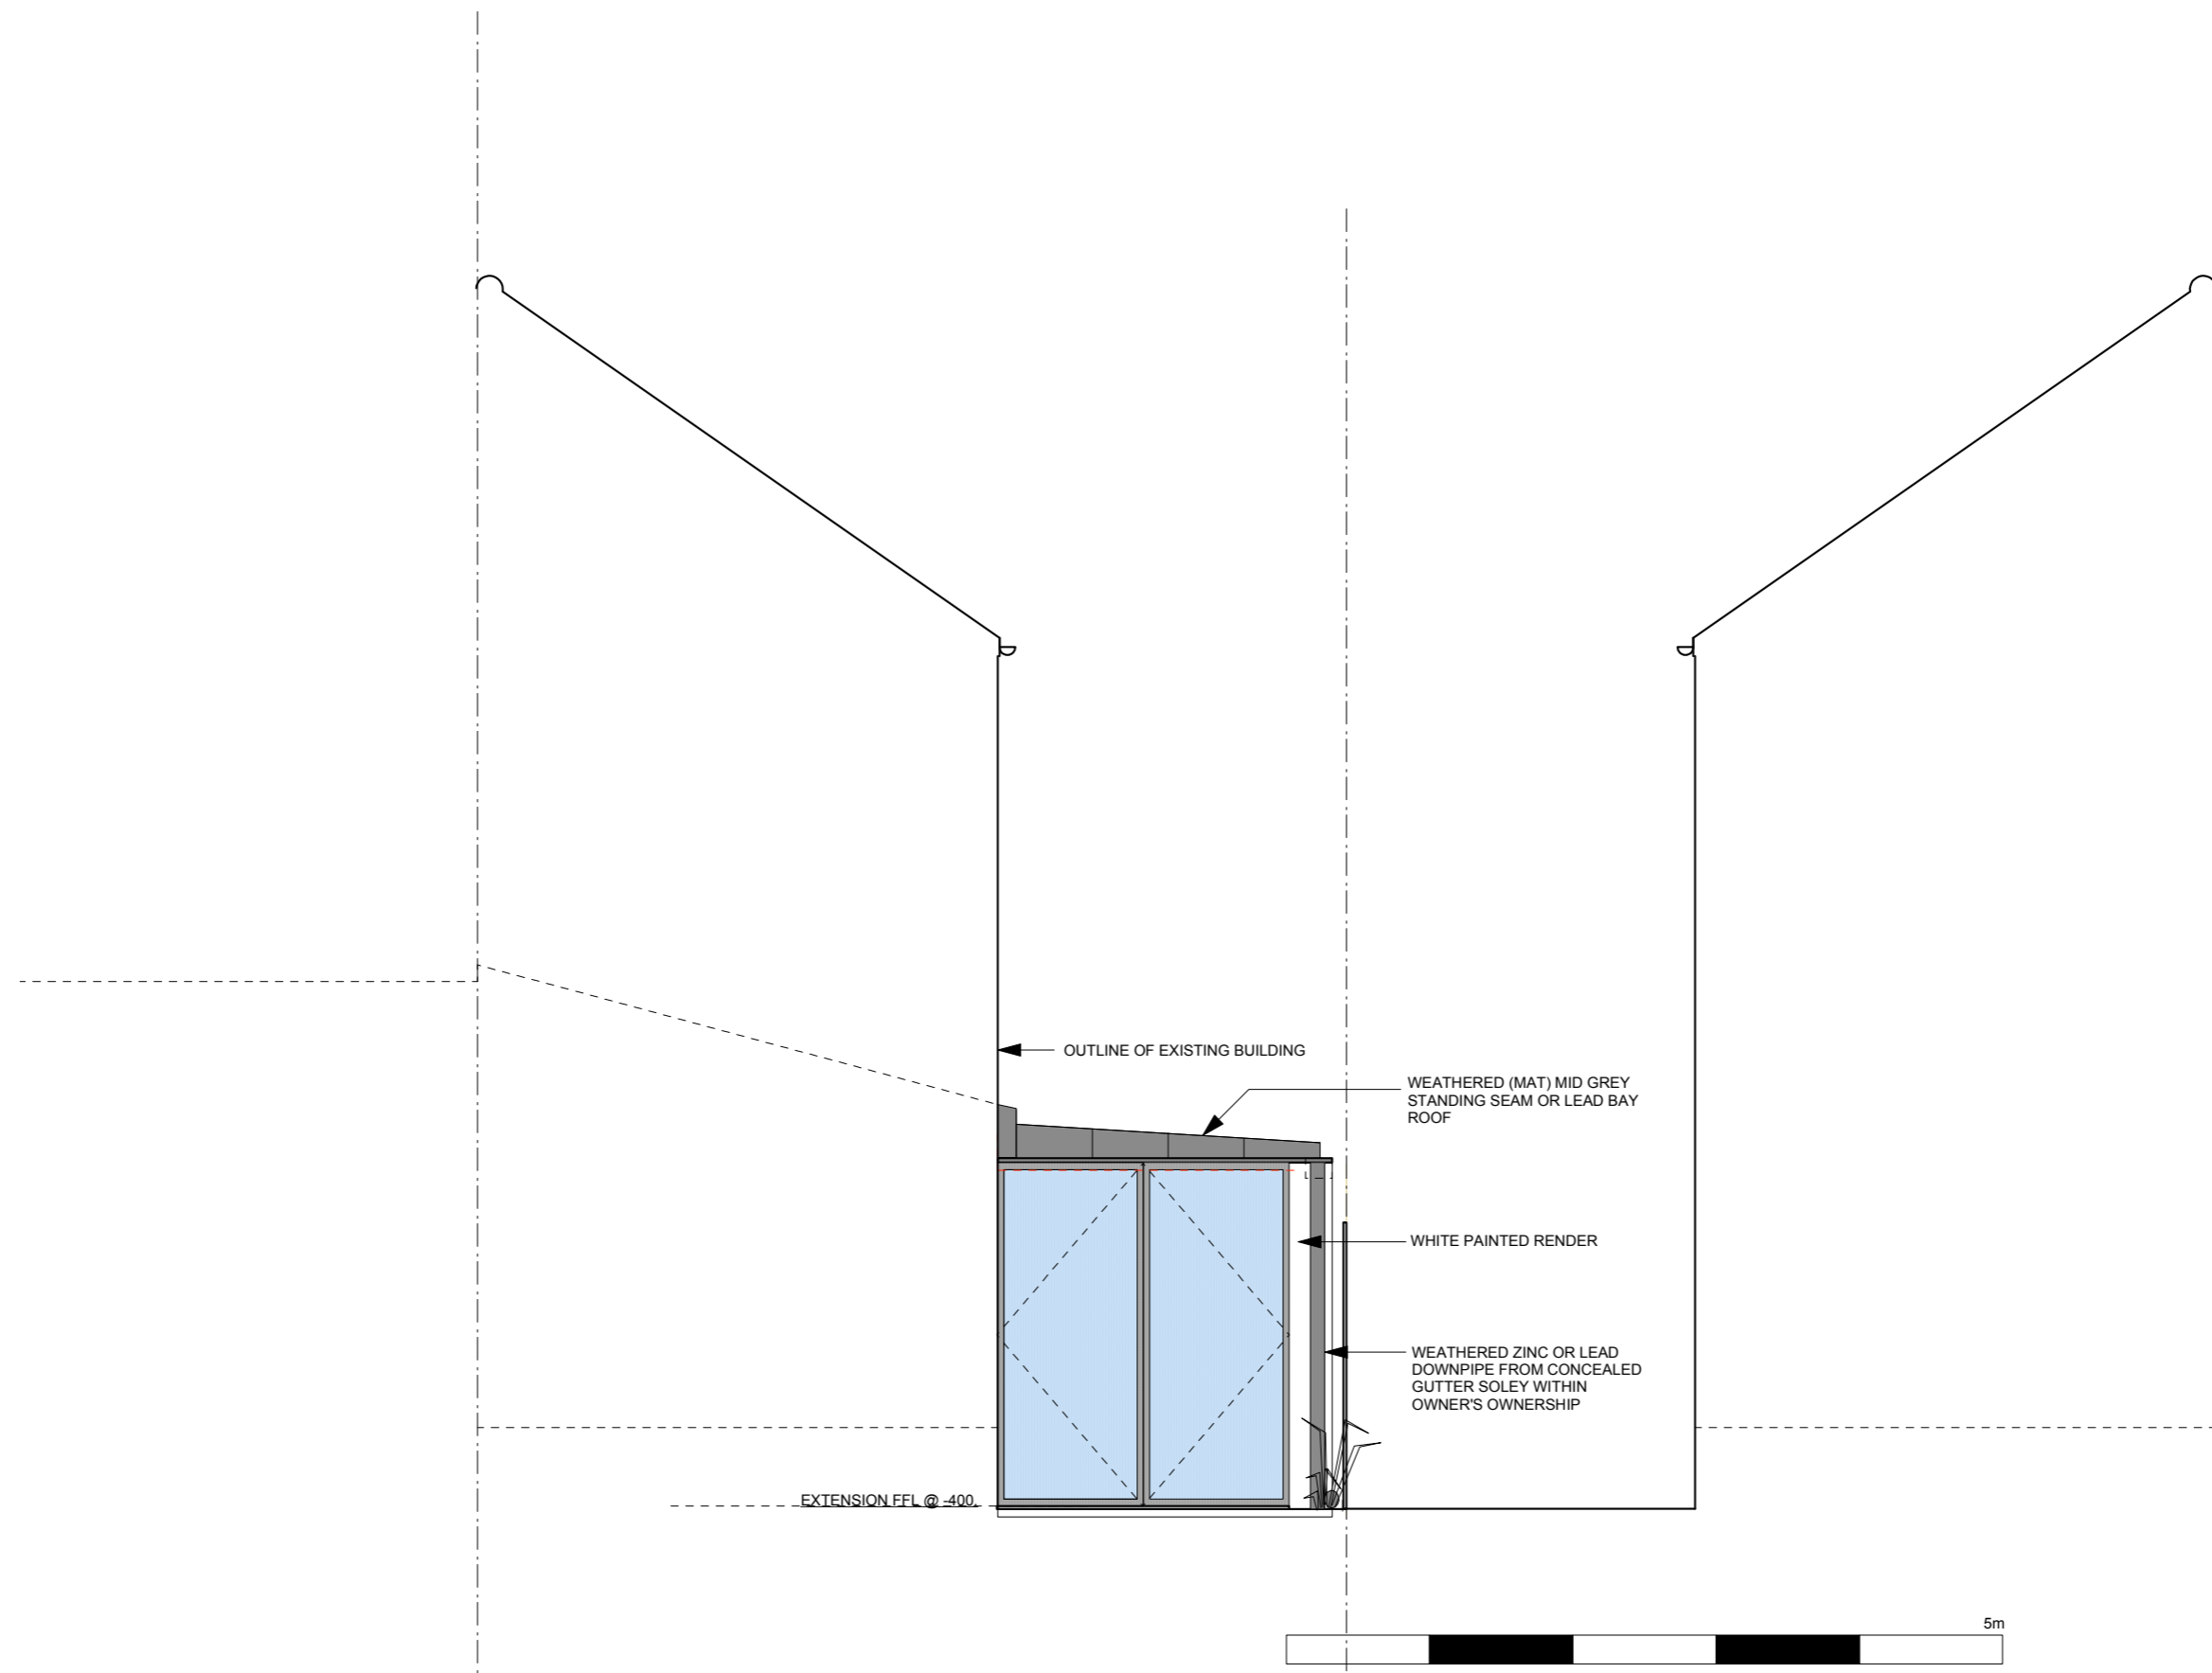

DWG NO 6



39 Silvermead Road  
 Sutton Coldfield  
 West Midlands  
 B73 5SR  
 T:0121 354 9395  
 bp@benparsonsdesign.co.uk  
 www.benparsonsdesign.co.uk

A 31.05.10  
 REV

Revised following liaison with BCC Planning Management.

PROJECT:  
 CLIENT:  
 DRAWING TITLE:  
 DATE:  
 SCALE:  
 JOB NUMBER:  
 DRAWING NUMBER:  
 REVISION:

8 Valentine Road, Kingsheath  
 Mr and Mrs Newbold  
 Proposed Internal Elevation  
 MAR 2010  
 1:50@A3  
 1120  
 6  
 A  
 Do not scale from drawing  
 All dimensions to be checked on site  
 Copyright of Ben Parsons Design