



GABLEWOOD, SQUIRREL WALK, ROMAN ROAD
PROPOSED GROUND FLOOR PLAN
1:50 SCALE @ A1 PAPER SIZE
DRAWING NUMBER AL05



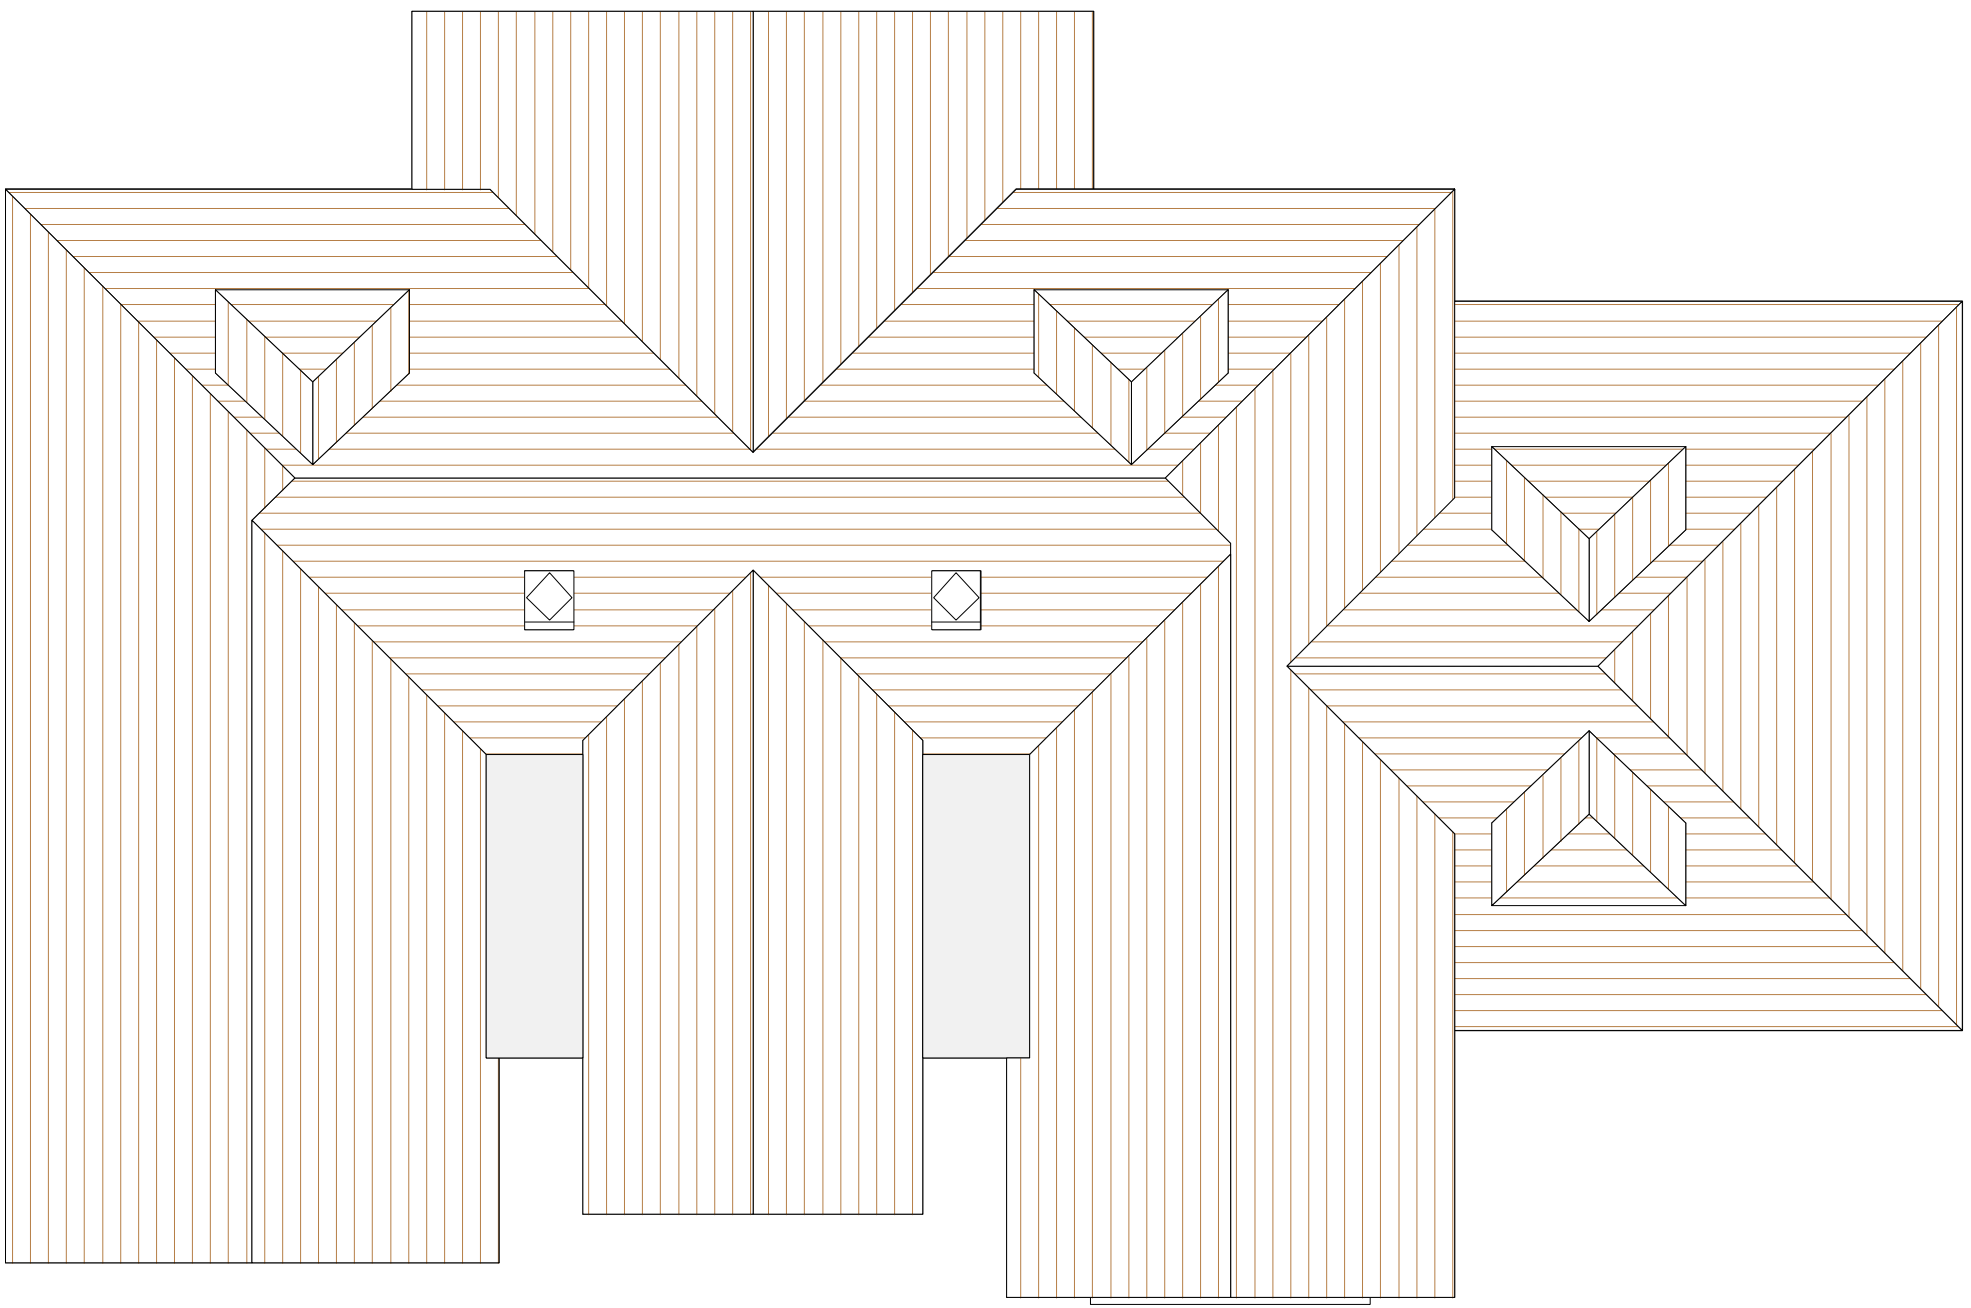

PROPOSED ROOF PLAN
1:100 SCALE @ A1 PAPER SIZE

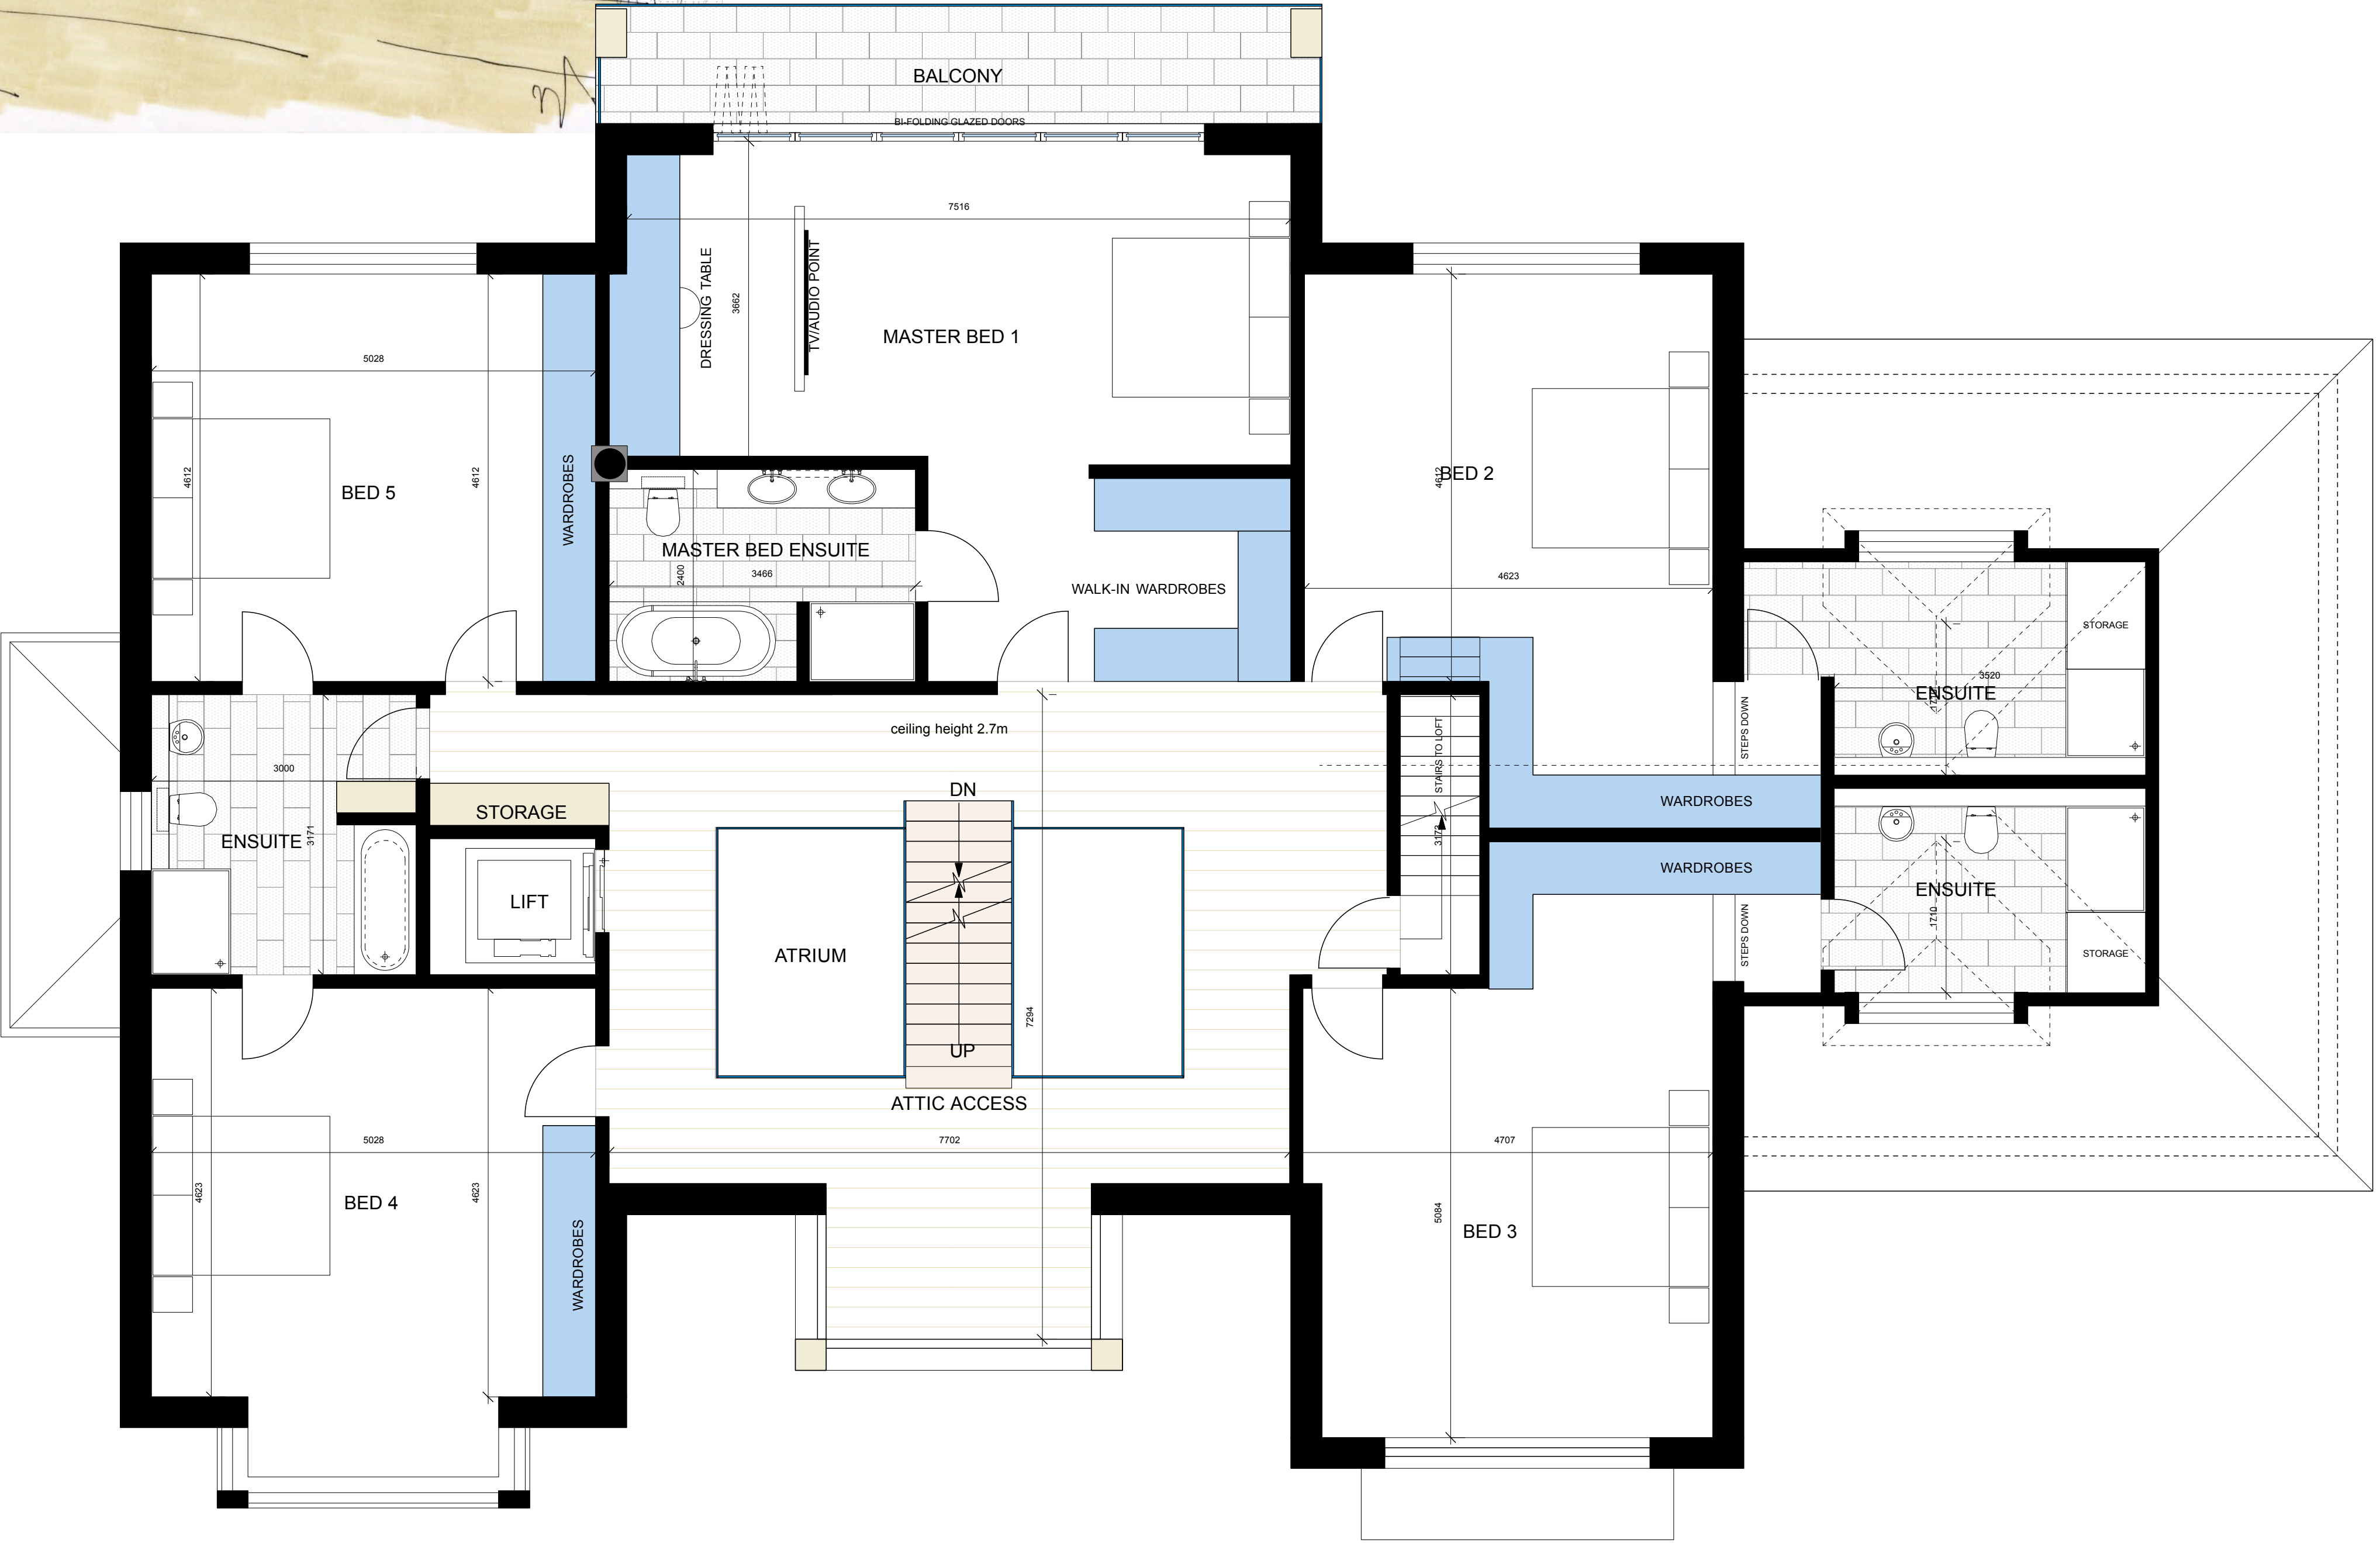

GABLEWOOD, SQUIRREL WALK, ROMAN ROAD
PROPOSED FIRST FLOOR PLAN
1:50 SCALE @ A1 PAPER SIZE
DRAWING NUMBER AL06






PROPOSED FRONT ELEVATIO



PROPOSED REAR ELEVATION

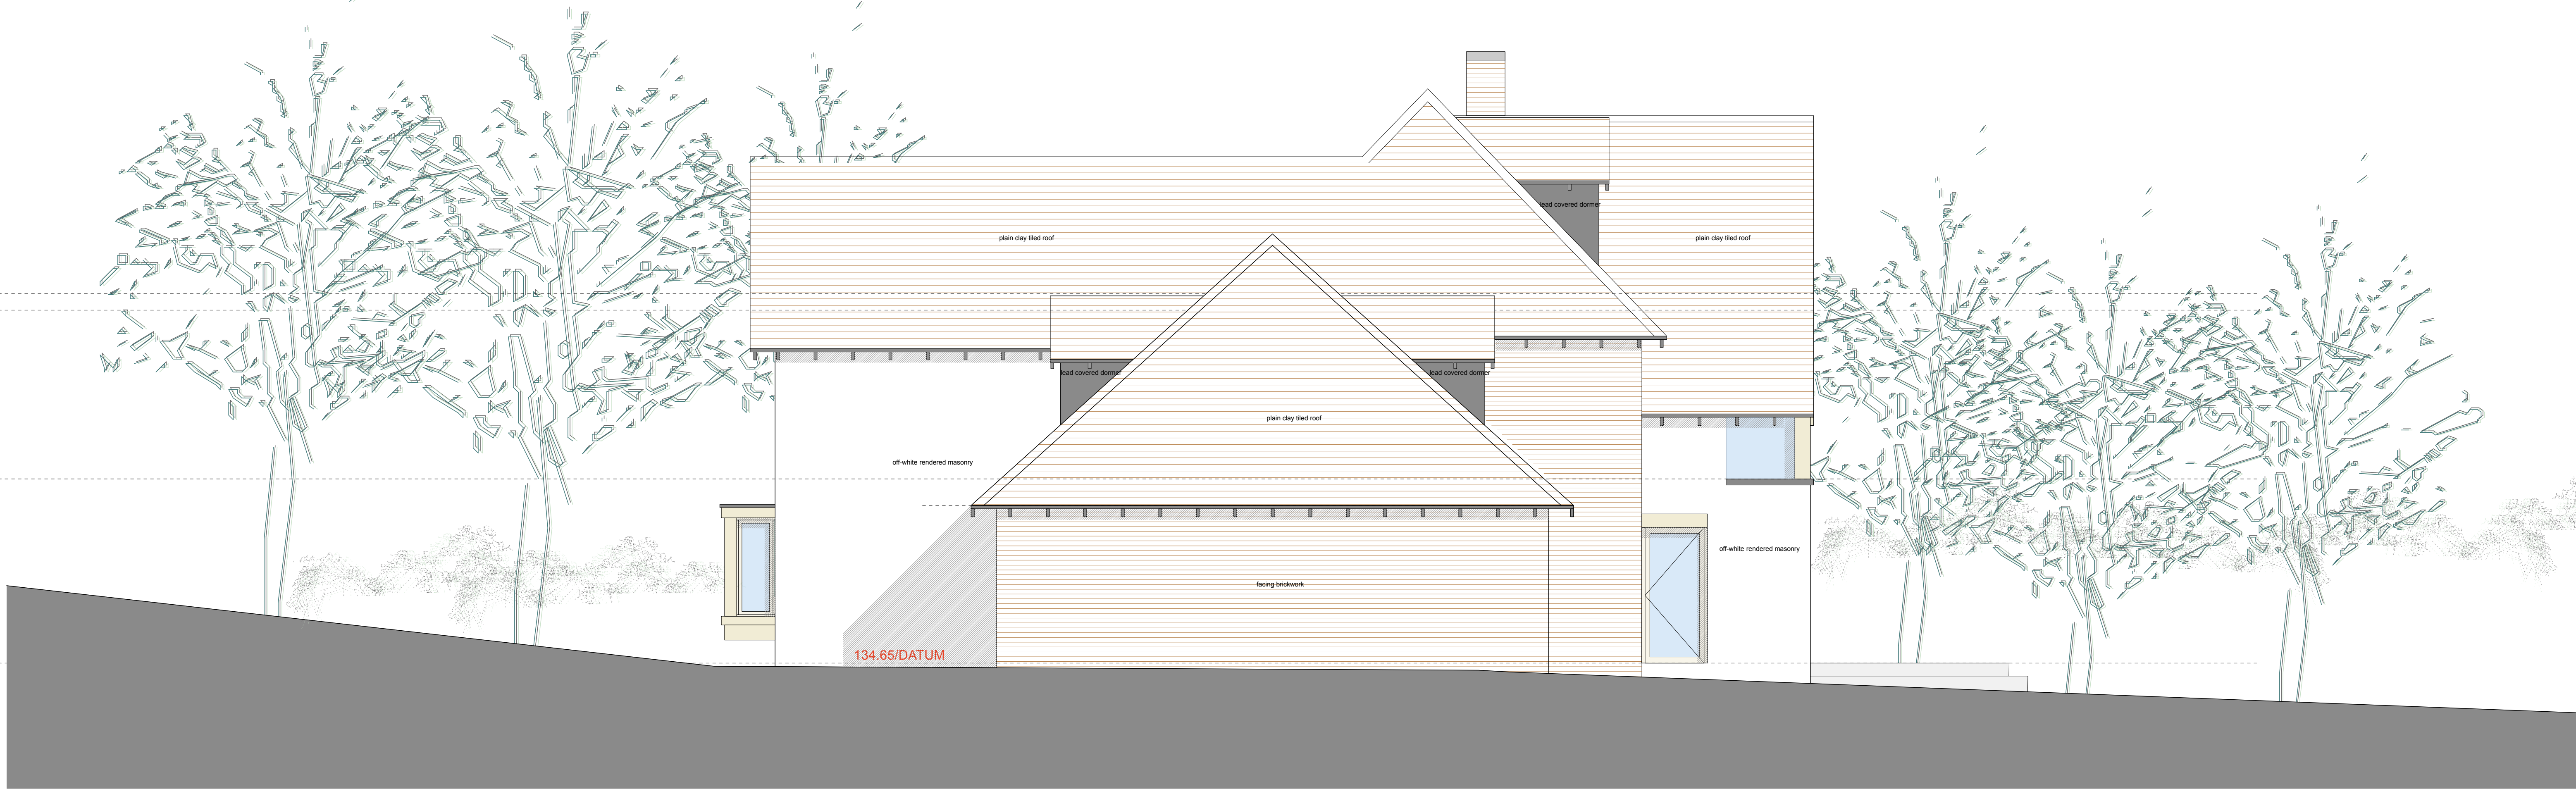

PROPOSED NORTH EAST ELEVATION



PROPOSED SOUTH WEST ELEVATION

GABLEWOOD, SQUIRREL WALK, ROMAN ROAD
PROPOSED ELEVATIONS
1:50 SCALE @ A1 PAPER SIZE
DRAWING NUMBER AL08





GABLEWOOD, SQUIRREL WALK, ROMAN ROAD
PROPOSED CONTEXT ELEVATION FROM ROAD
1:100 SCALE @ A1 PAPER SIZE
DRAWING NUMBER AL09

5m