

PROPOSED LOCATION PLAN
1:1250



PROPOSED ROOF PLAN
1:100



PROPOSED GROUND FLOOR PLAN



PROPOSED FIRST FLOOR PLAN

DWG NO 03


BENPARSONS
DESIGN

15 Moor Hall Drive
Sutton Coldfield
West Midlands
B75 6LP
T:0121 308 4361
bp@benparsonsdrawing.co.uk
www.benparsonsdrawing.co.uk


REV

PROJECT:
CLIENT:
DRAWING TITLE:
DATE:
SCALE:
JOB NUMBER:
DRAWING NUMBER:
REVISION:

The Coach House, Tabley Road, Knutsford
Mr and Mrs Perkins
Proposed Plans
MAR 2017
1:50/1:100/1:250@A0
1263
03
A
Do not scale from drawing
All dimensions to be checked on site
Copyright of Ben Parsons Design

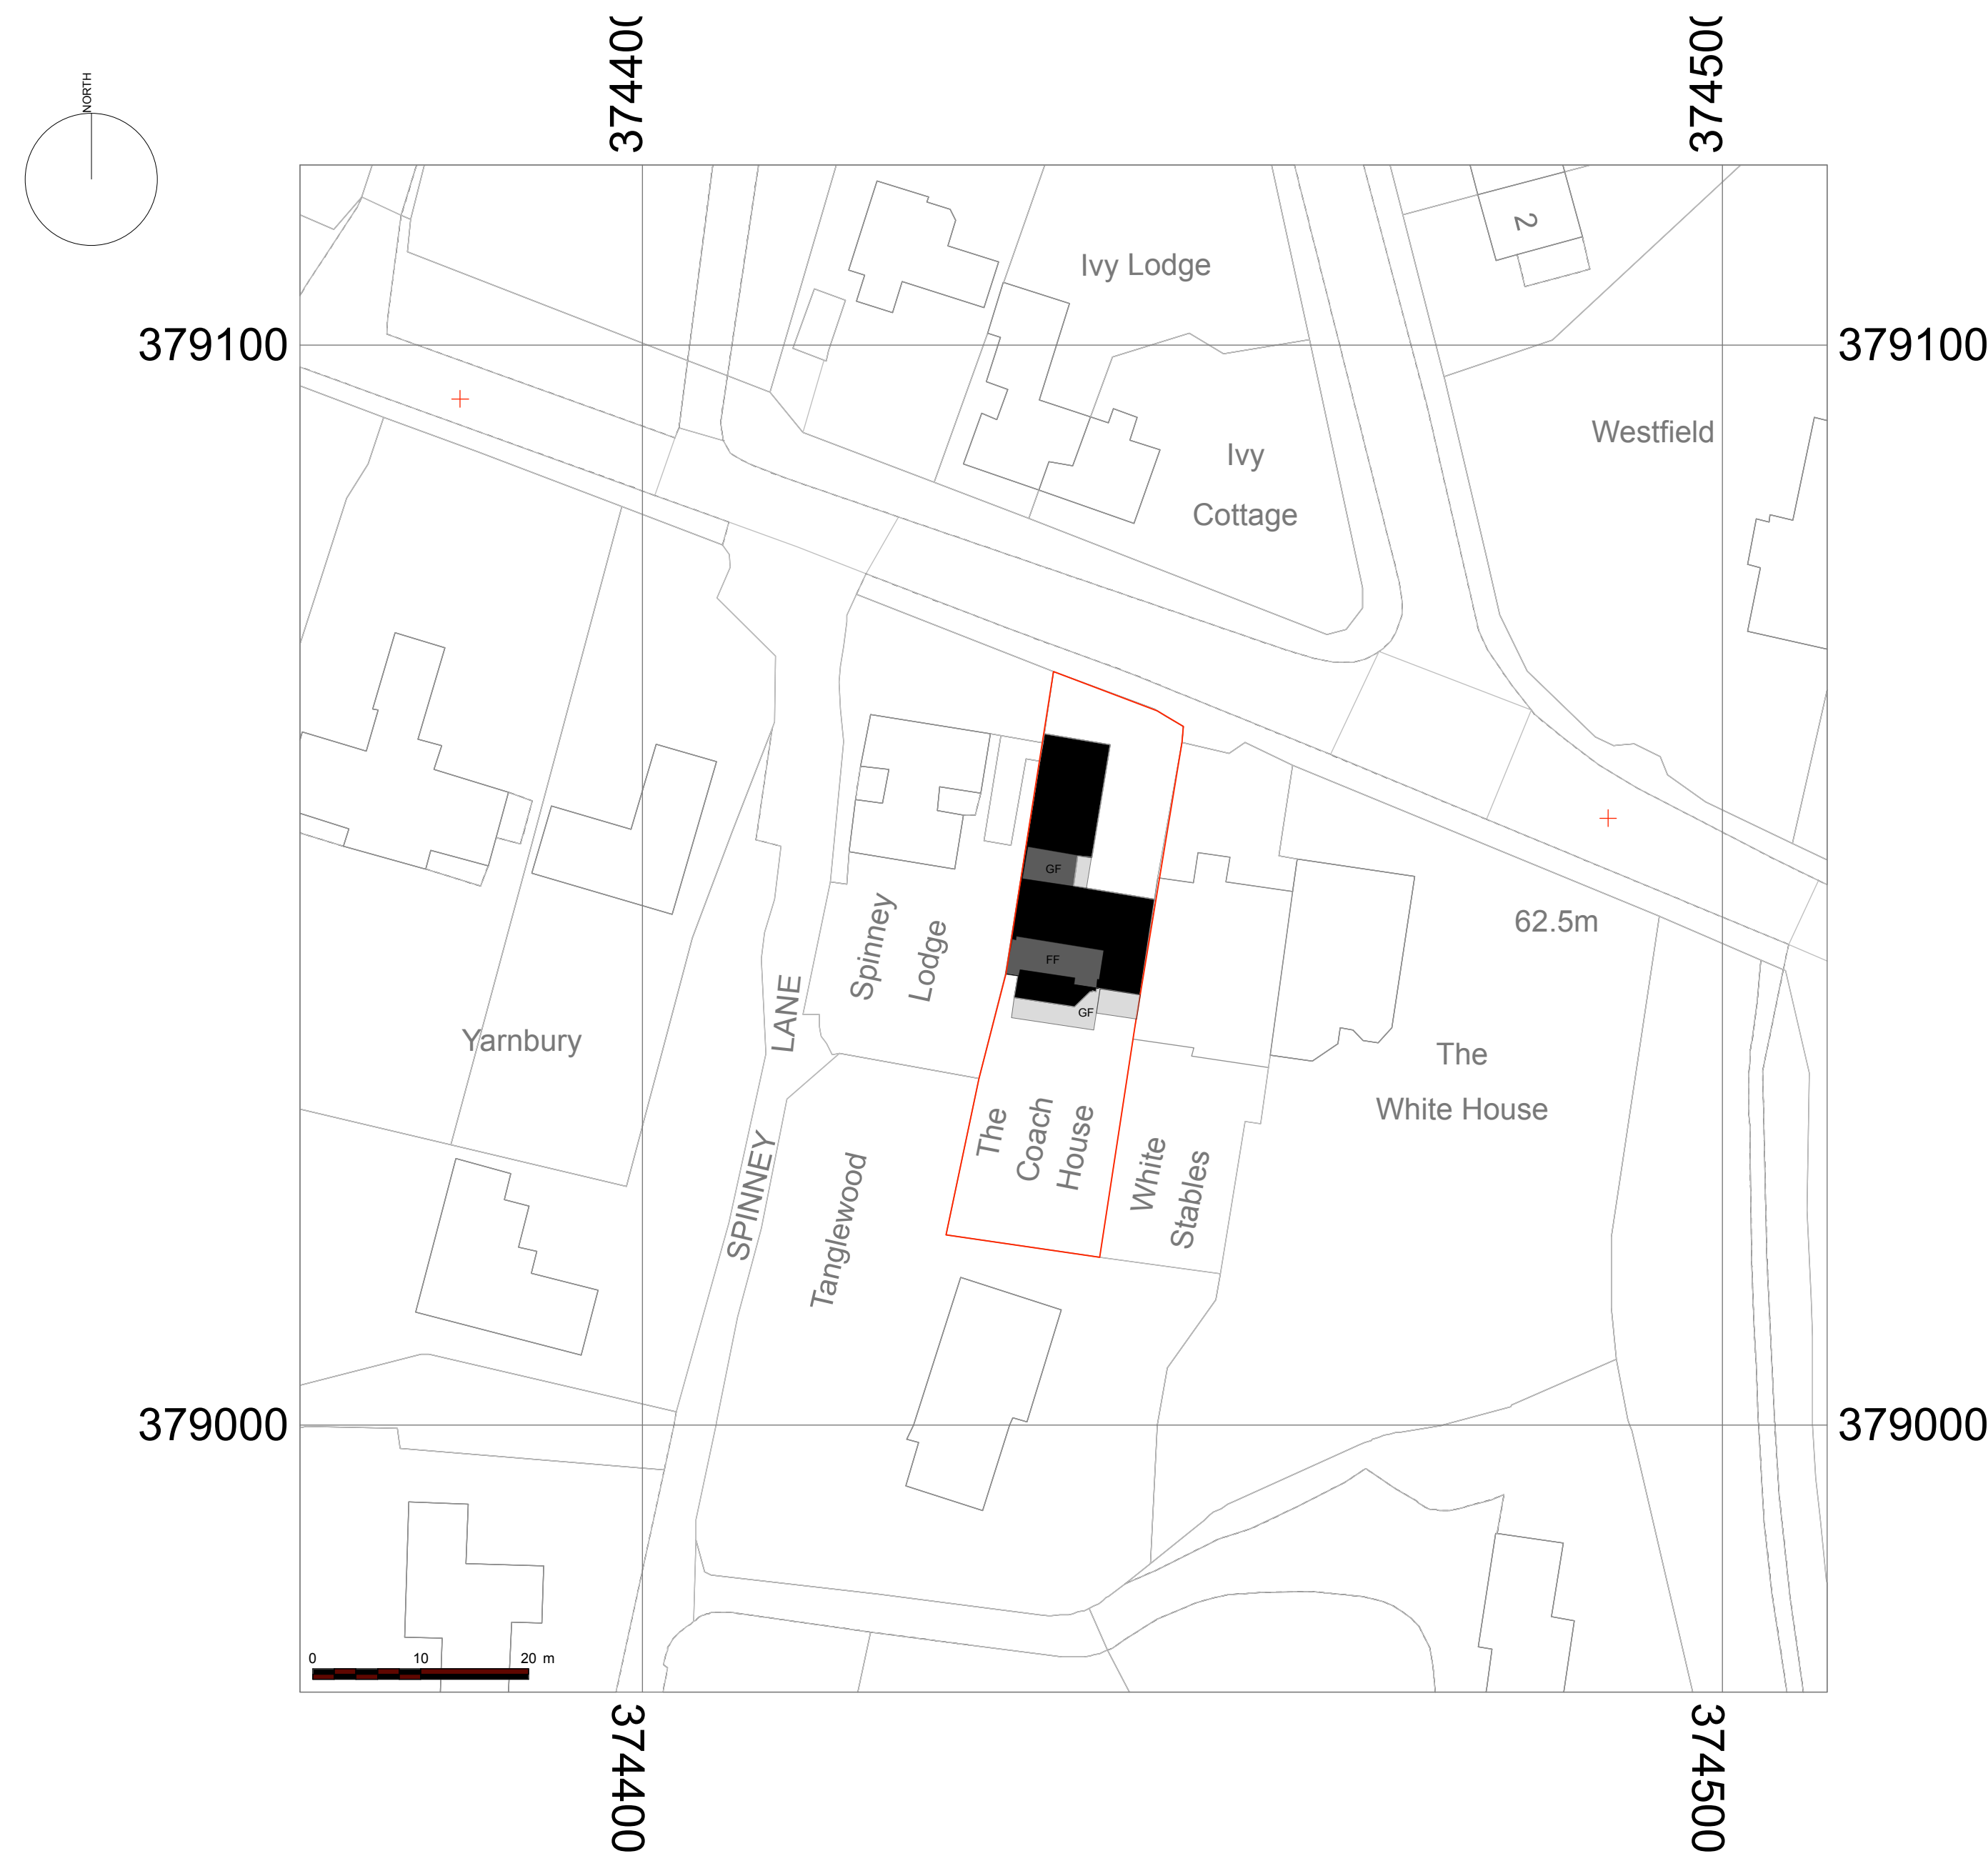

PROPOSED SITE PLAN
1:500

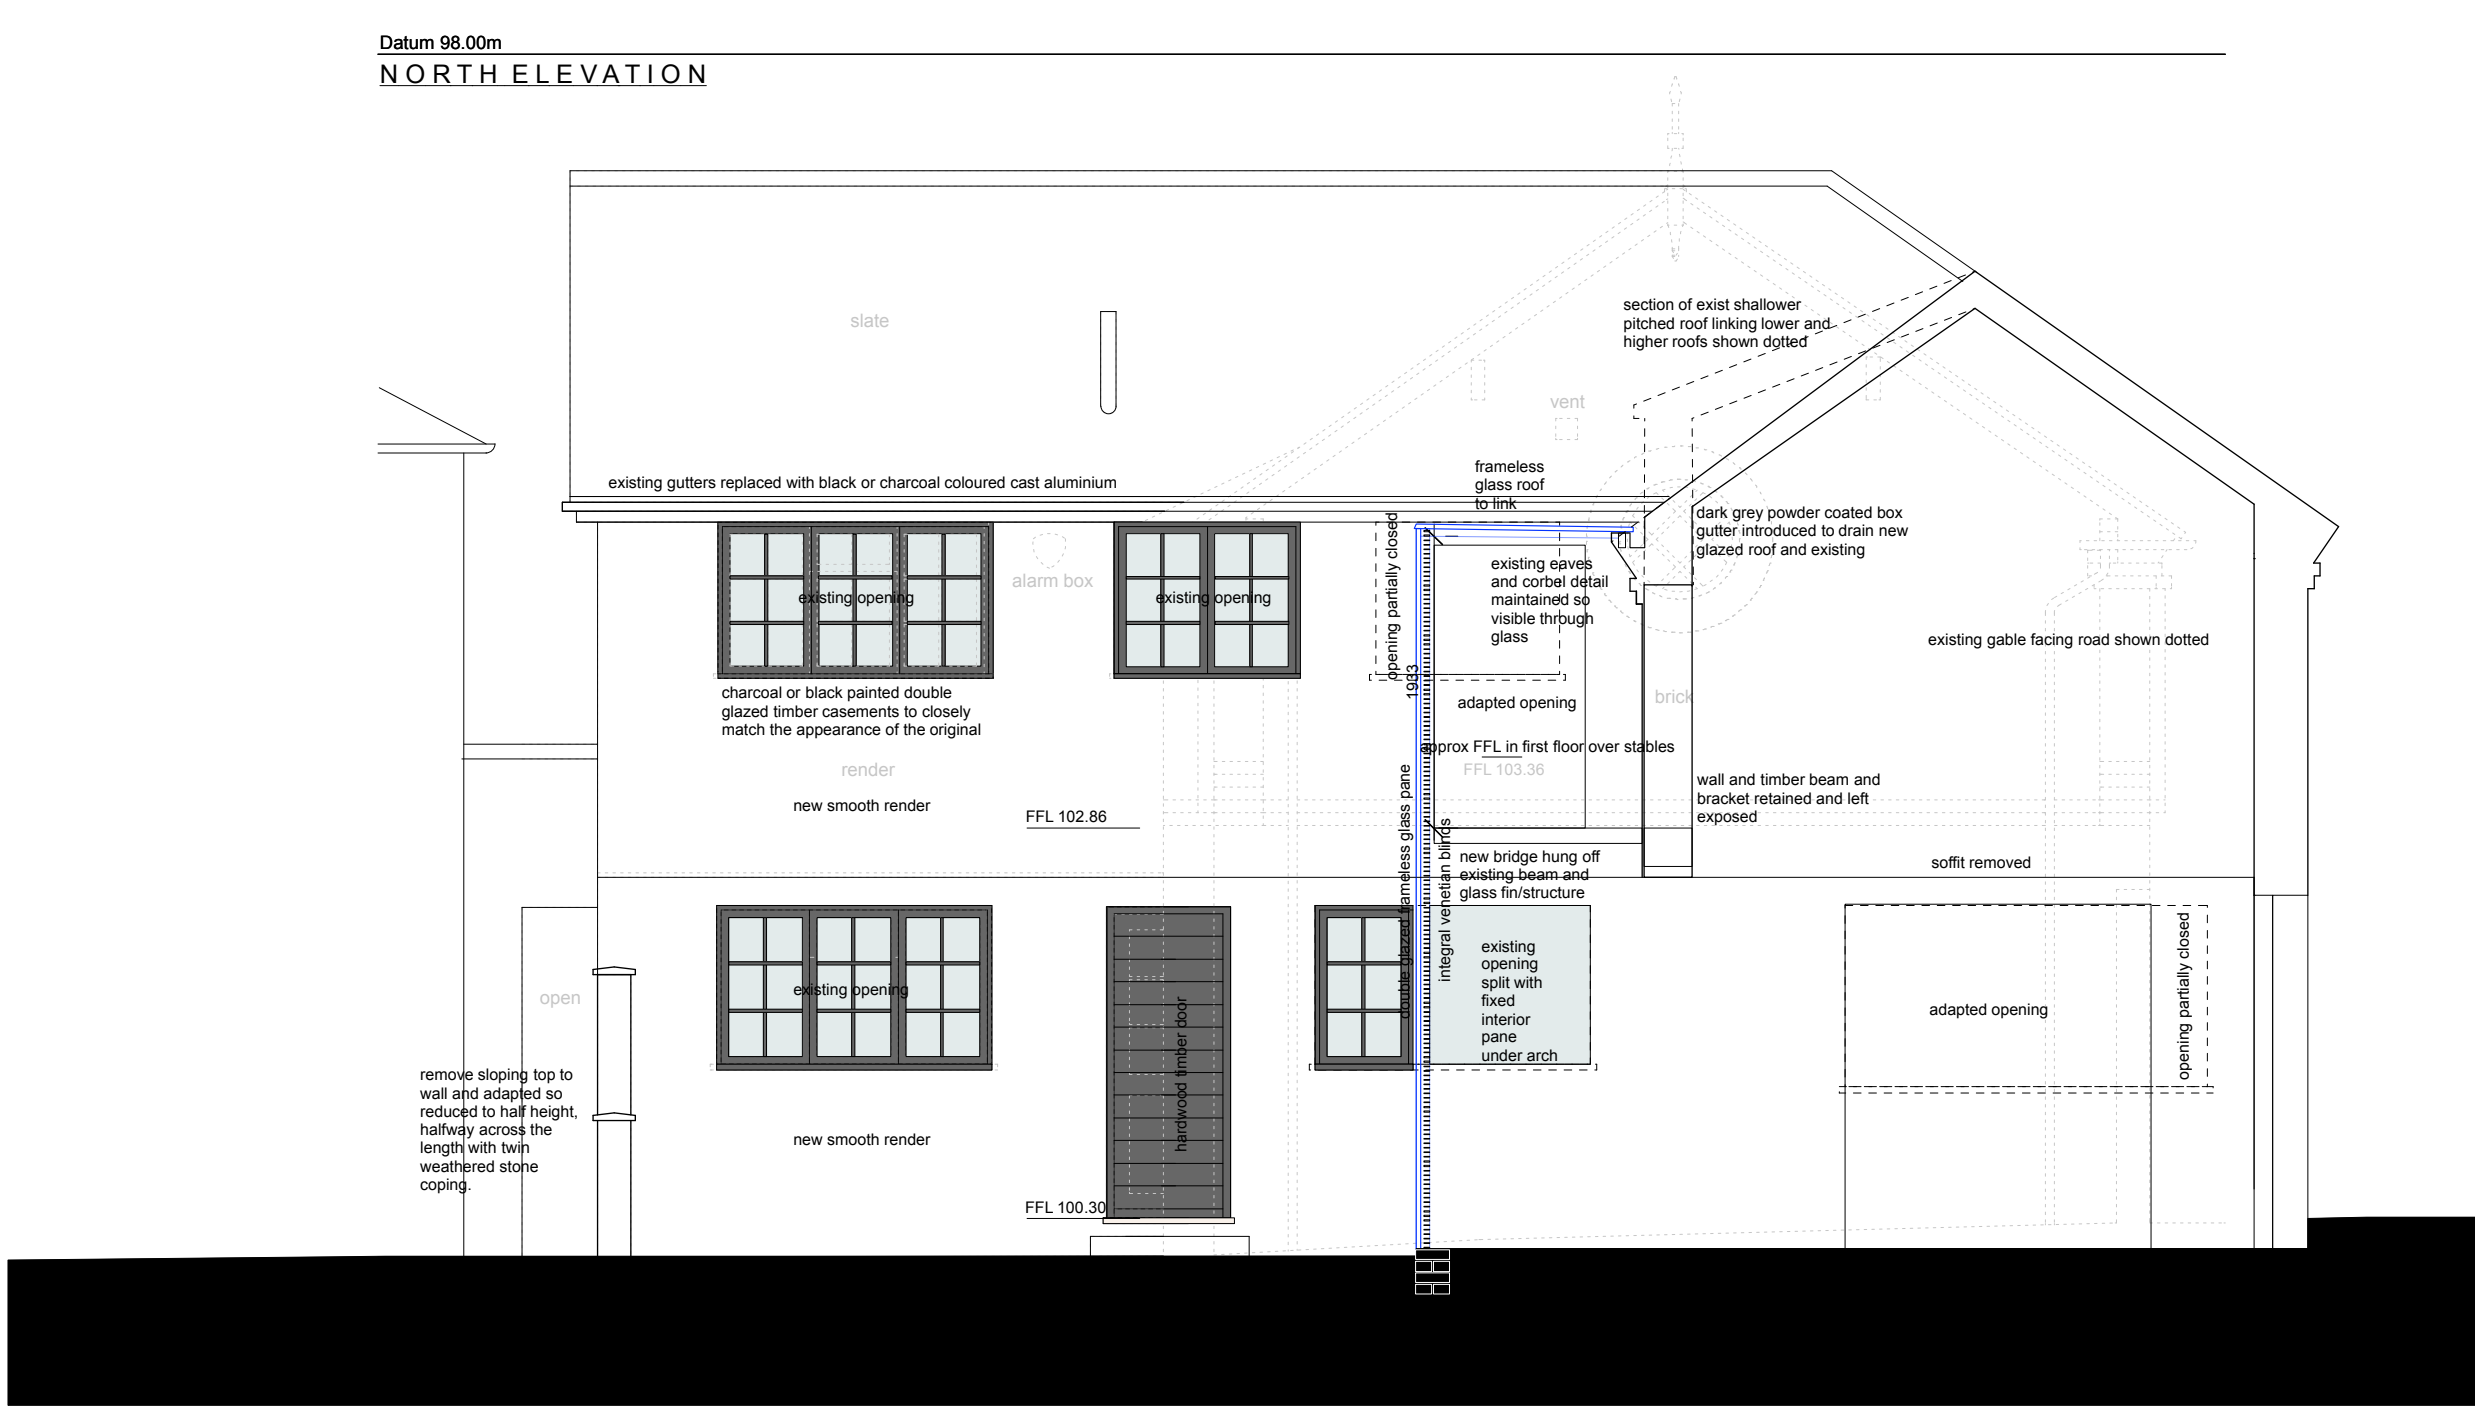


SECTION AA

Datum 98.00m




NORTH/FRONT ELEVATION

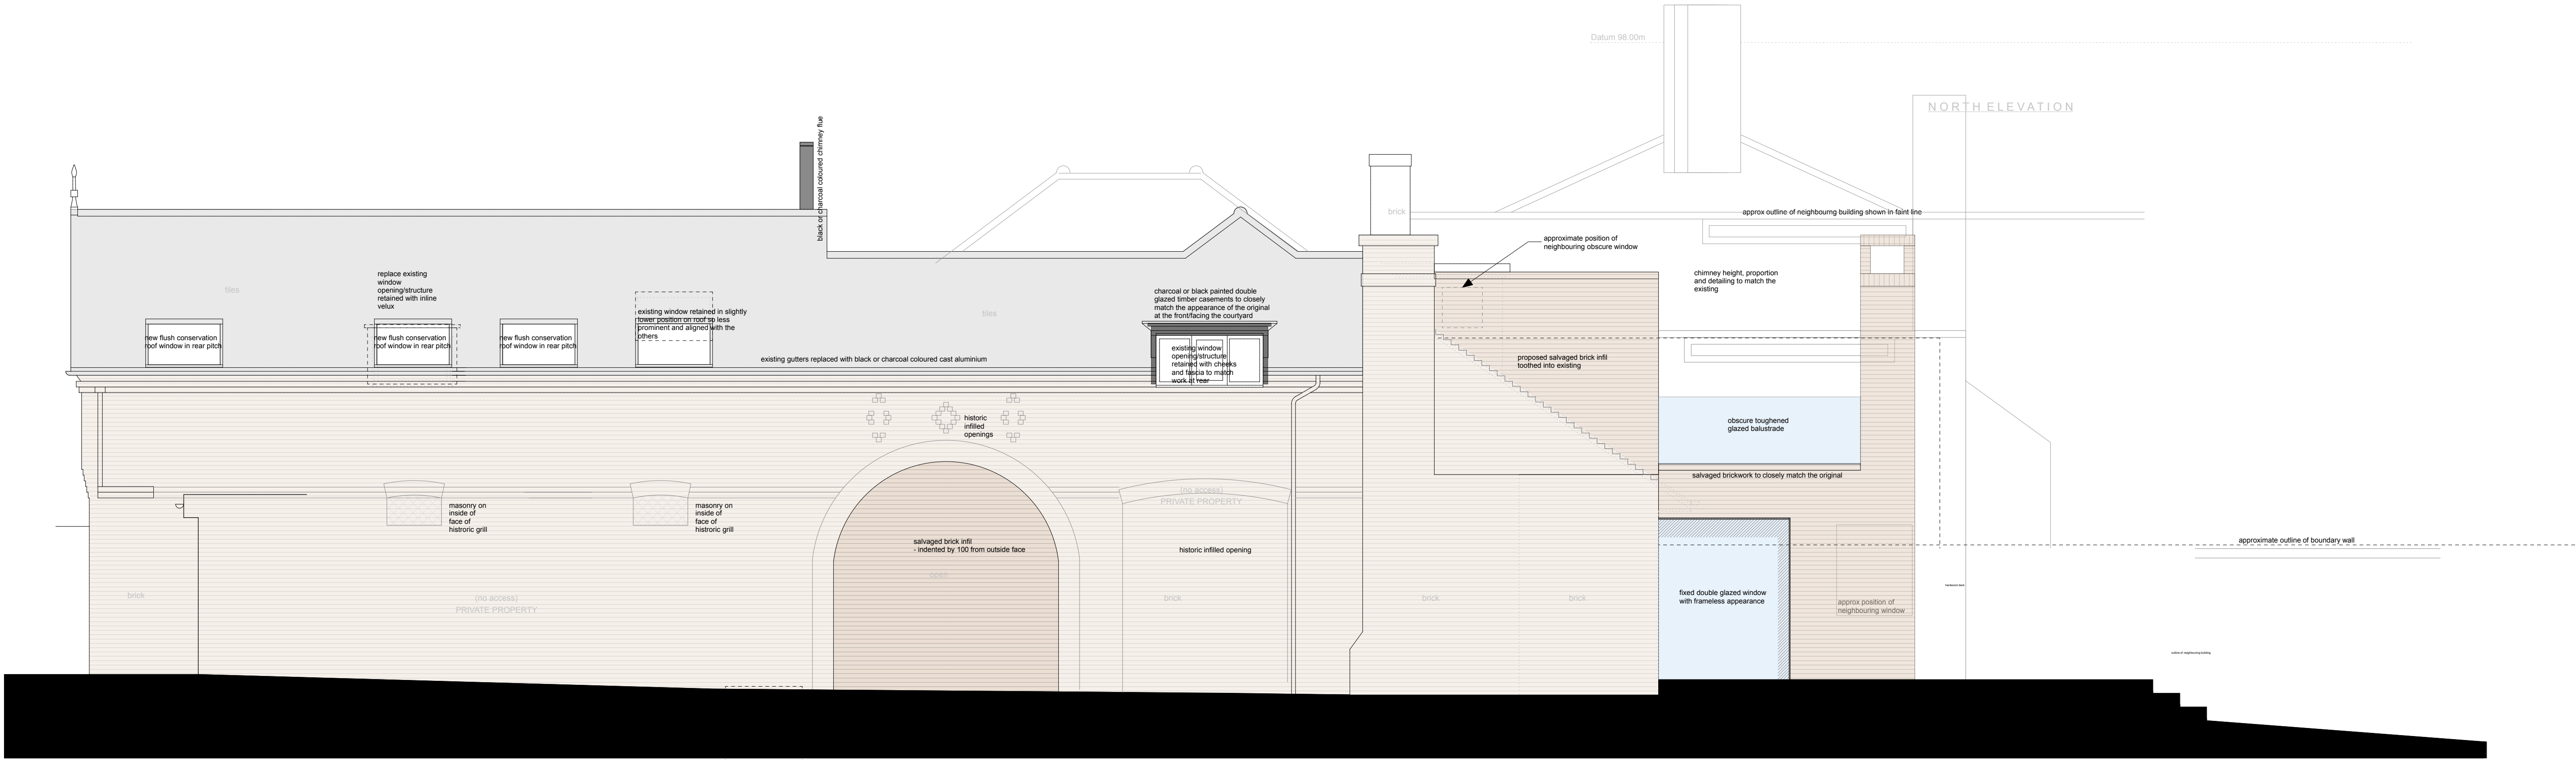


WEST ELEVATION

Datum 98.00m

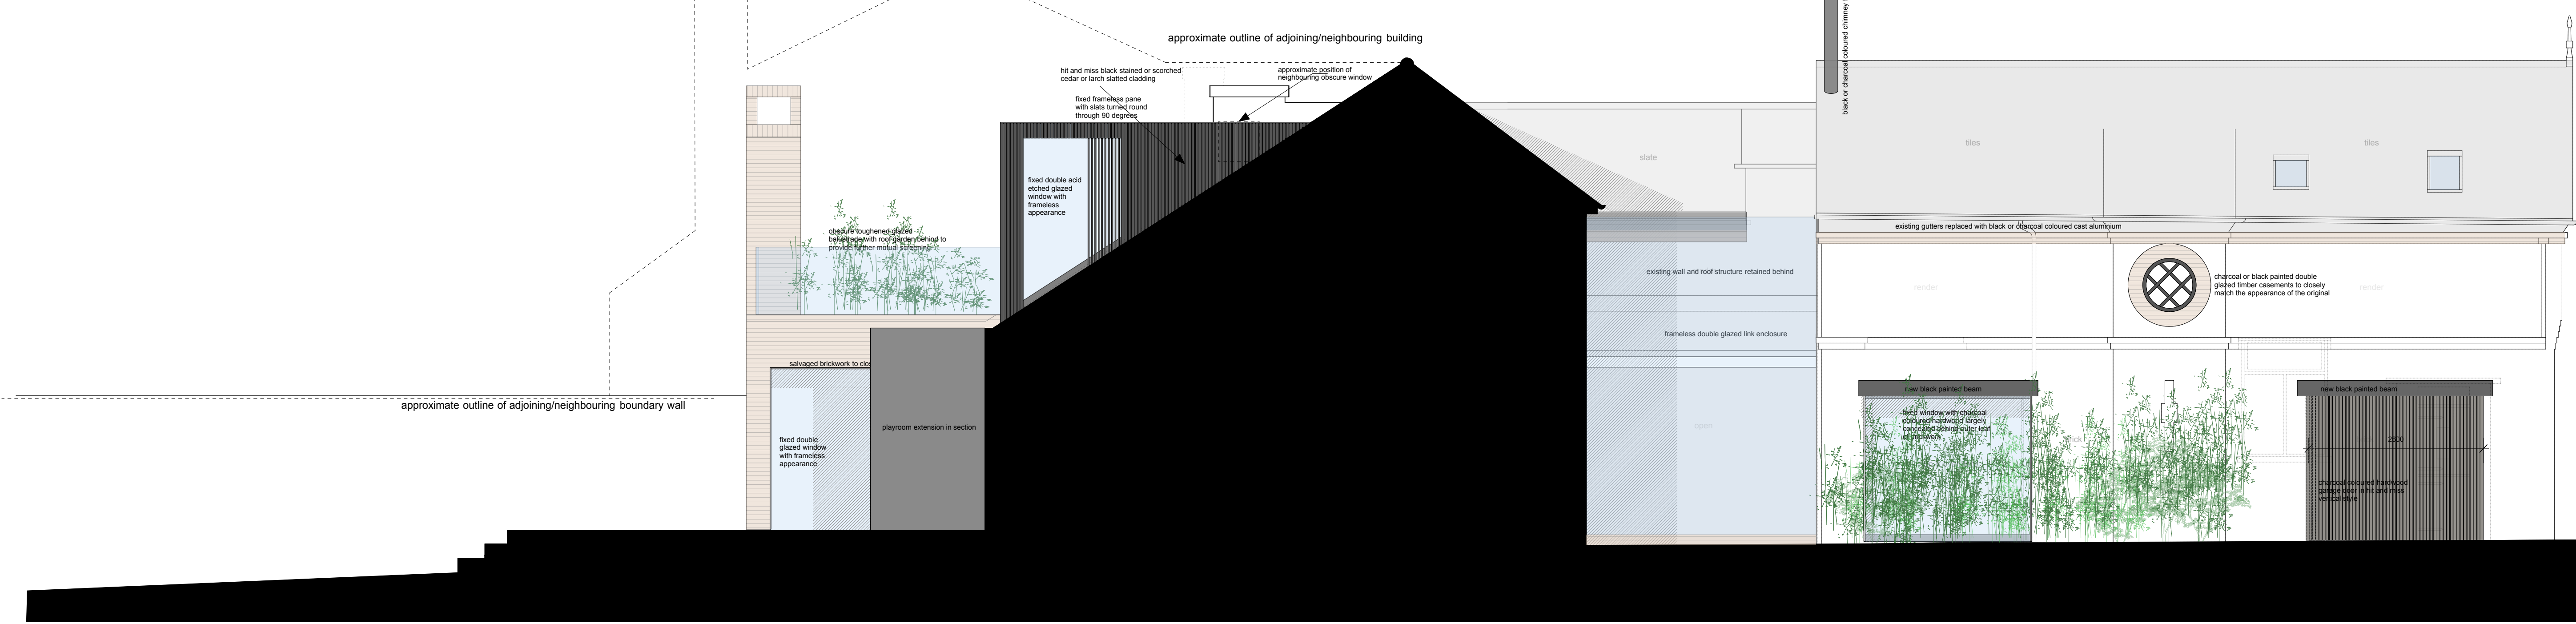

EAST ELEVATION

Datum 98.00m

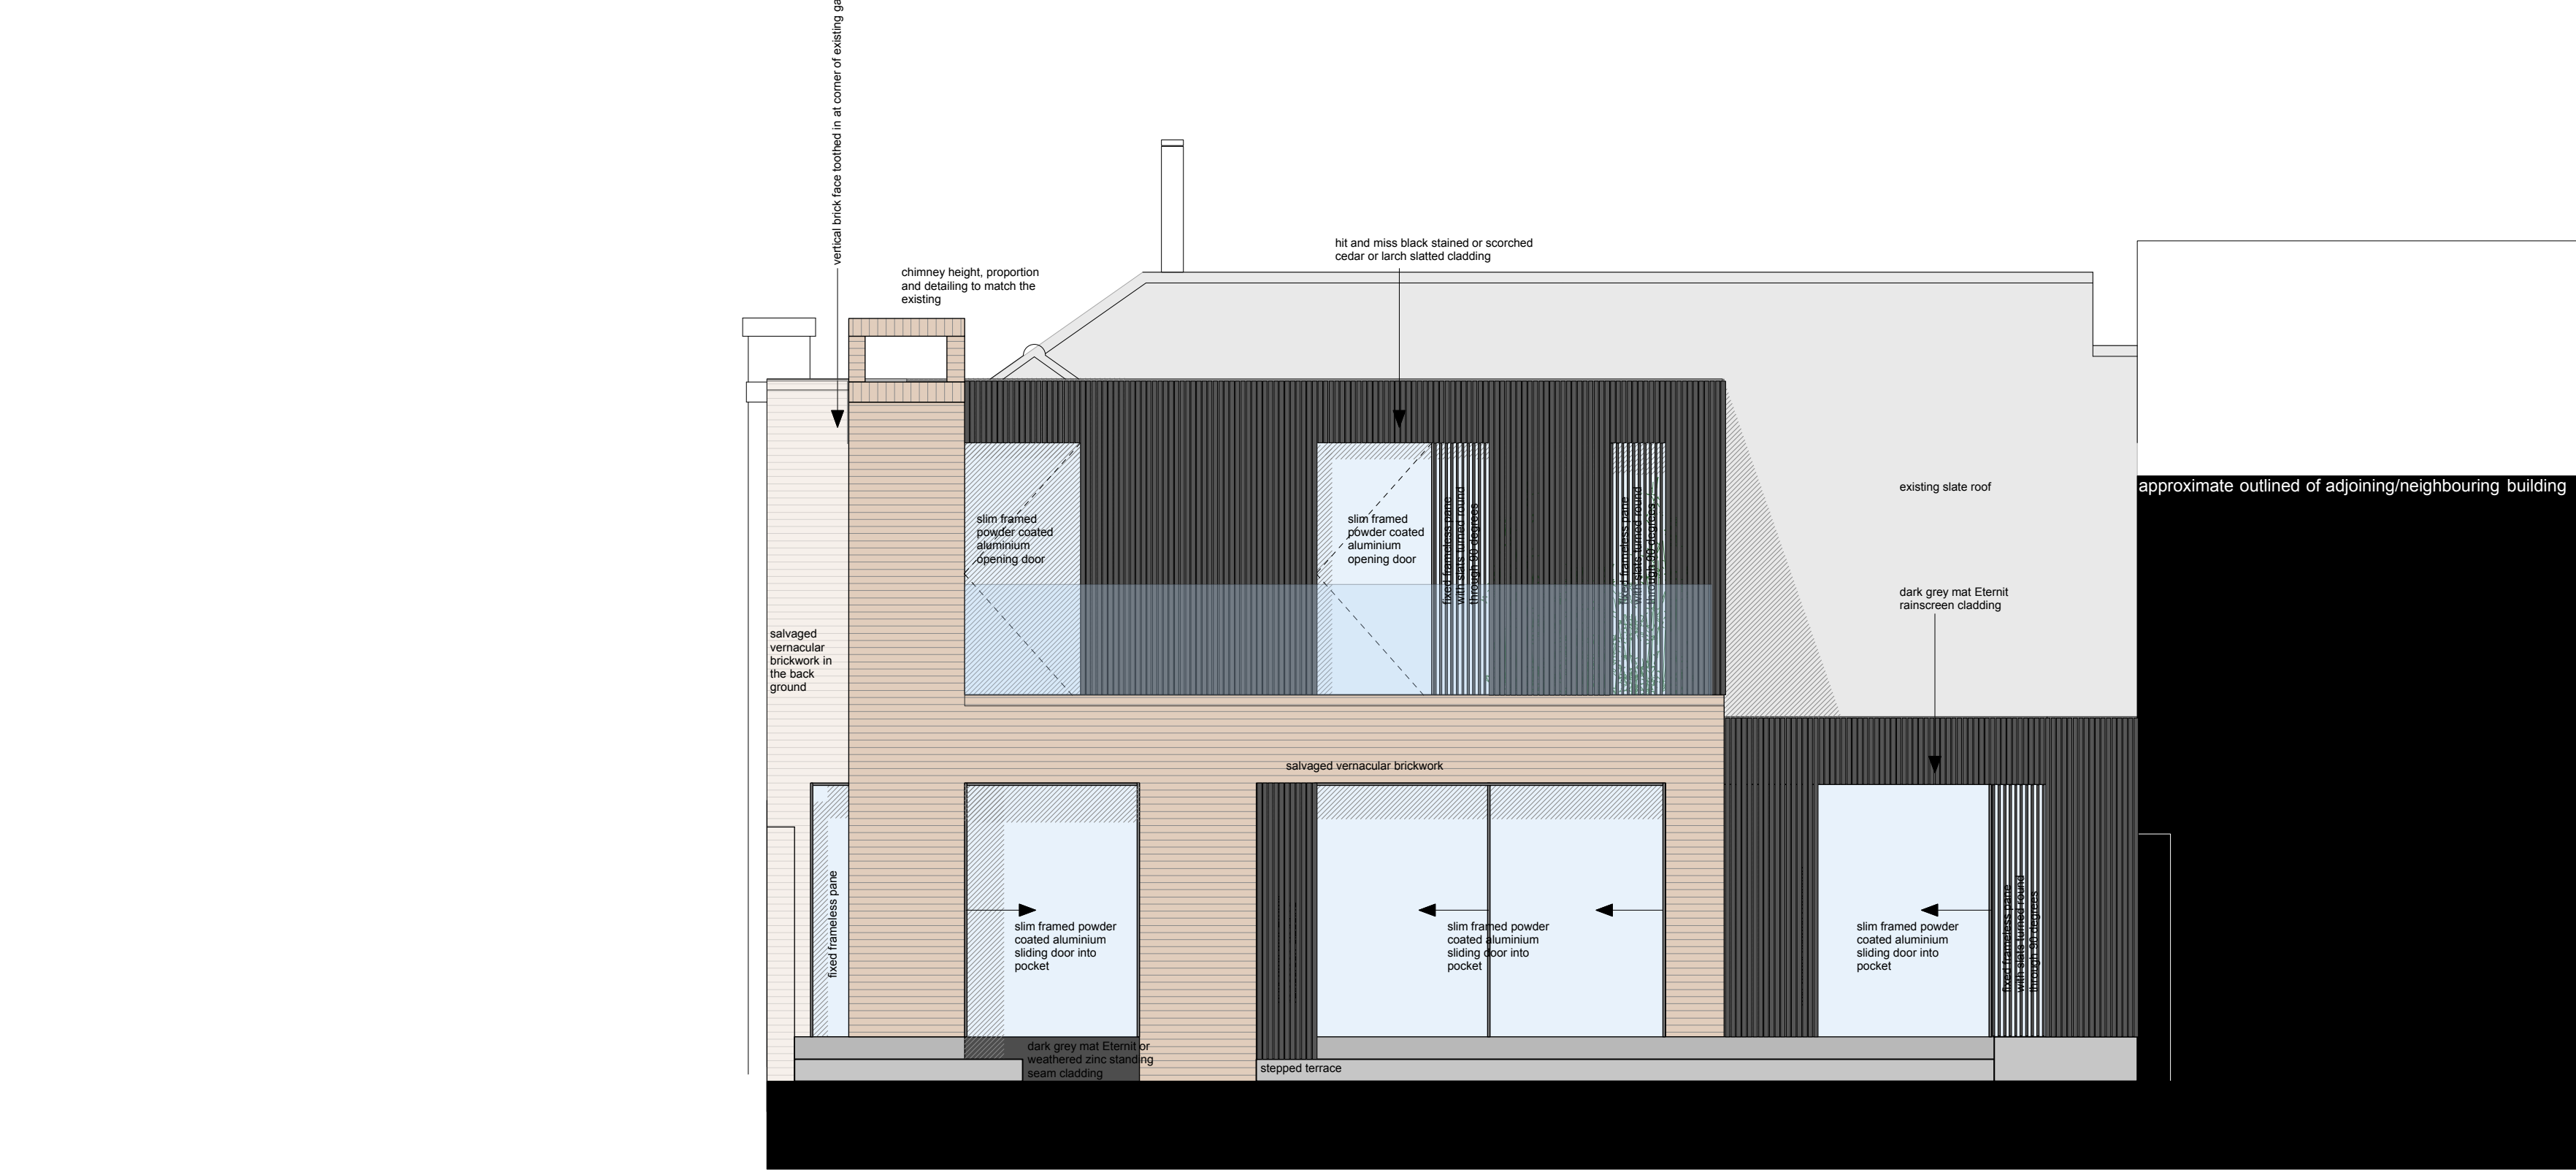

SOUTH/REAR ELEVATION

Datum 98.00m

DWG NO 04

BENPARSONSDSIGN

15 Moor Hall Drive
Sutton Coldfield
West Midlands
B75 6LP
T:0121 308 4361
bp@benparsonsdesign.co.uk
www.benparsonsdesign.co.uk

REV

PROJECT: The Coach House, Tabley Road, Knutsford
CLIENT: Mr and Mrs Perkins
DRAWING TITLE: Proposed Elevations and Site Plan
DATE: MAR 2017
SCALE: 1:50/1:500@A0
JOB NUMBER: 1263
DRAWING NUMBER: 04
REVISION: A
Do not scale from drawing
All dimensions to be checked on site
Copyright of Ben Parsons Design