
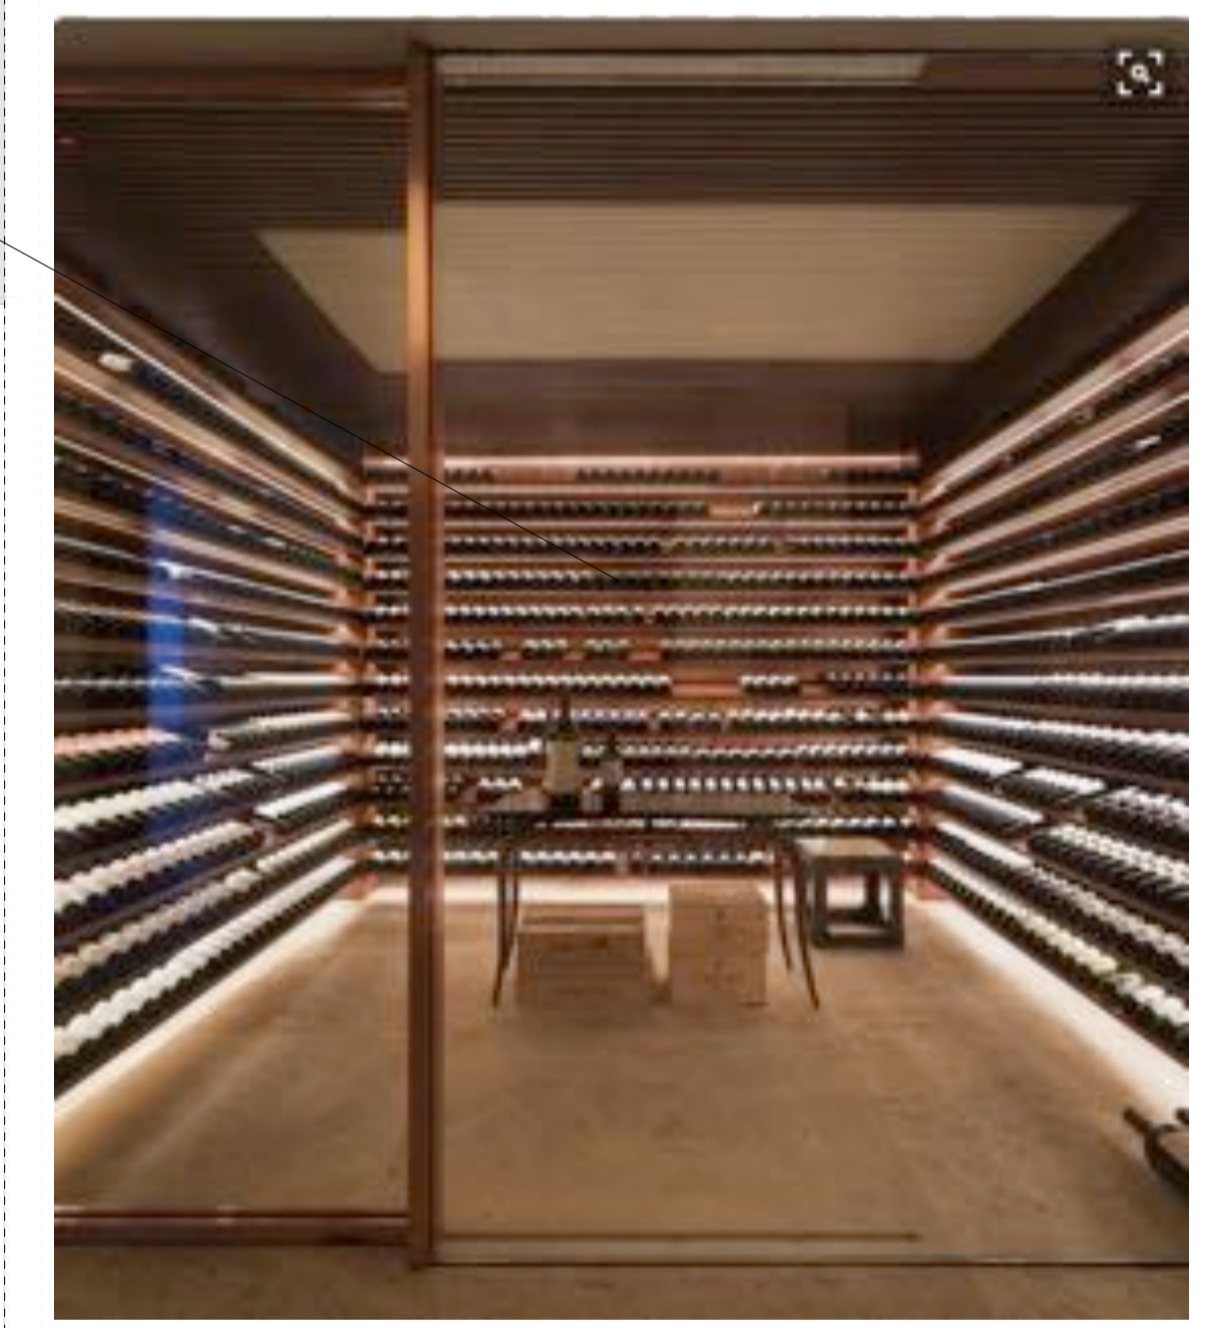


INDICATIVE PRECEDENT IMAGES

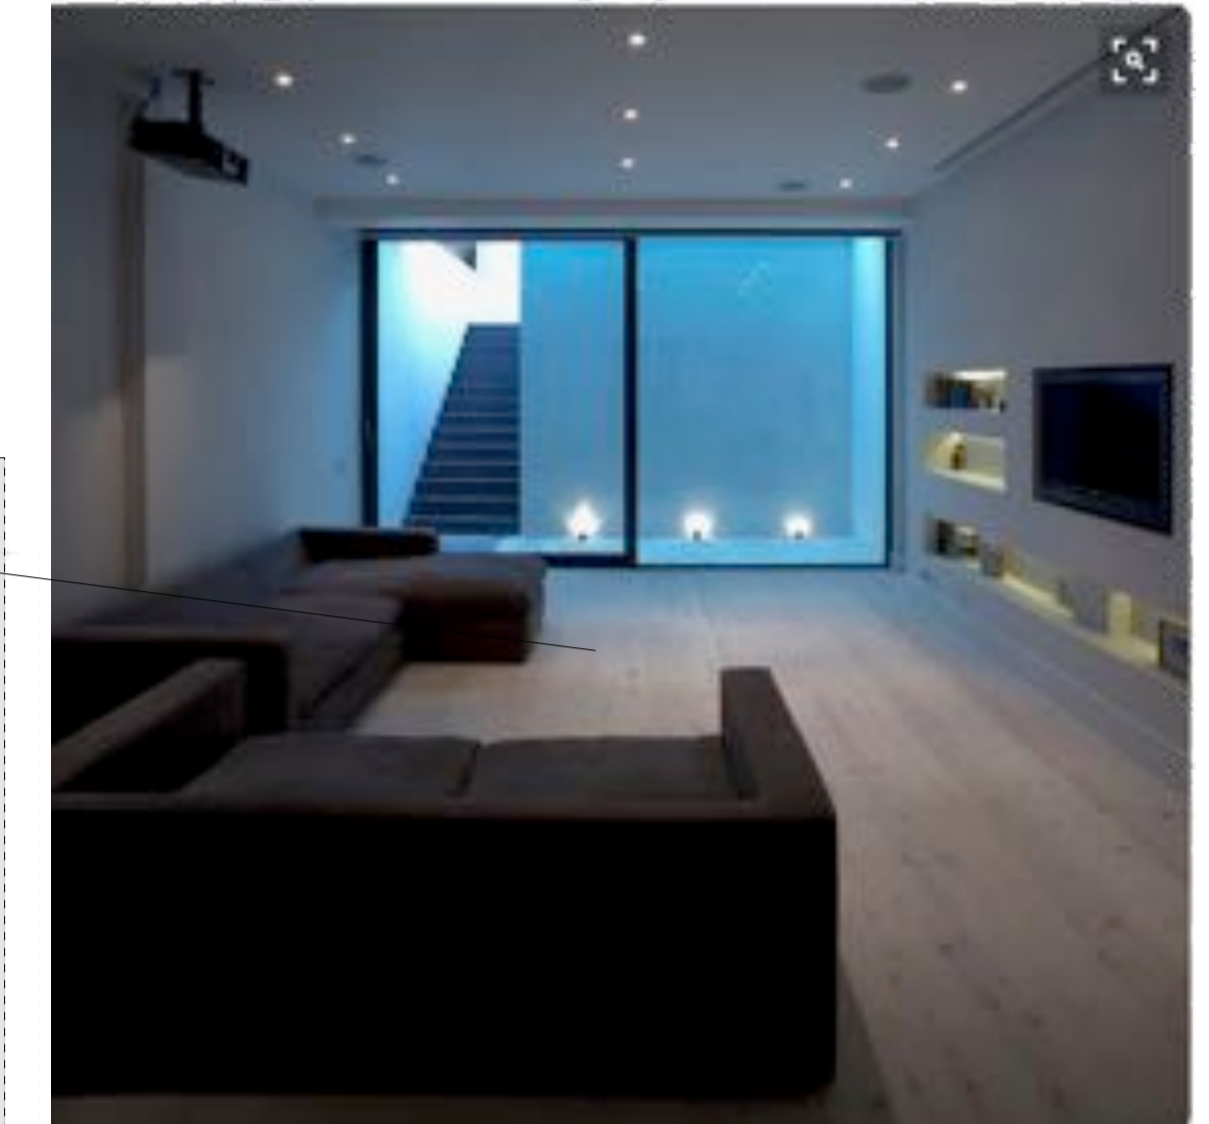

AL04

DWG NO AL04

BENPARSONS
DESIGN

REV

15 Moor Hall Drive
Sutton Coldfield
West Midlands
B75 6LP
T:0121 308 4361
bp@benparsonsdesign.co.uk
www.benparsonsdesign.co.uk


PROJECT:
CLIENT:
DRAWING TITLE:
DATE:
SCALE:
JOB NUMBER:
DRAWING NUMBER:
REVISION:

10 Wrenworth Road, Four Oaks
M.S. Moorham
Proposed Basement Floor Plan
MAY 2017
1:50@A1/100@A3
1269
AL04

Do not scale from drawing
All dimensions to be checked on site
Copyright of Ben Parsons Design

48.47

47.00

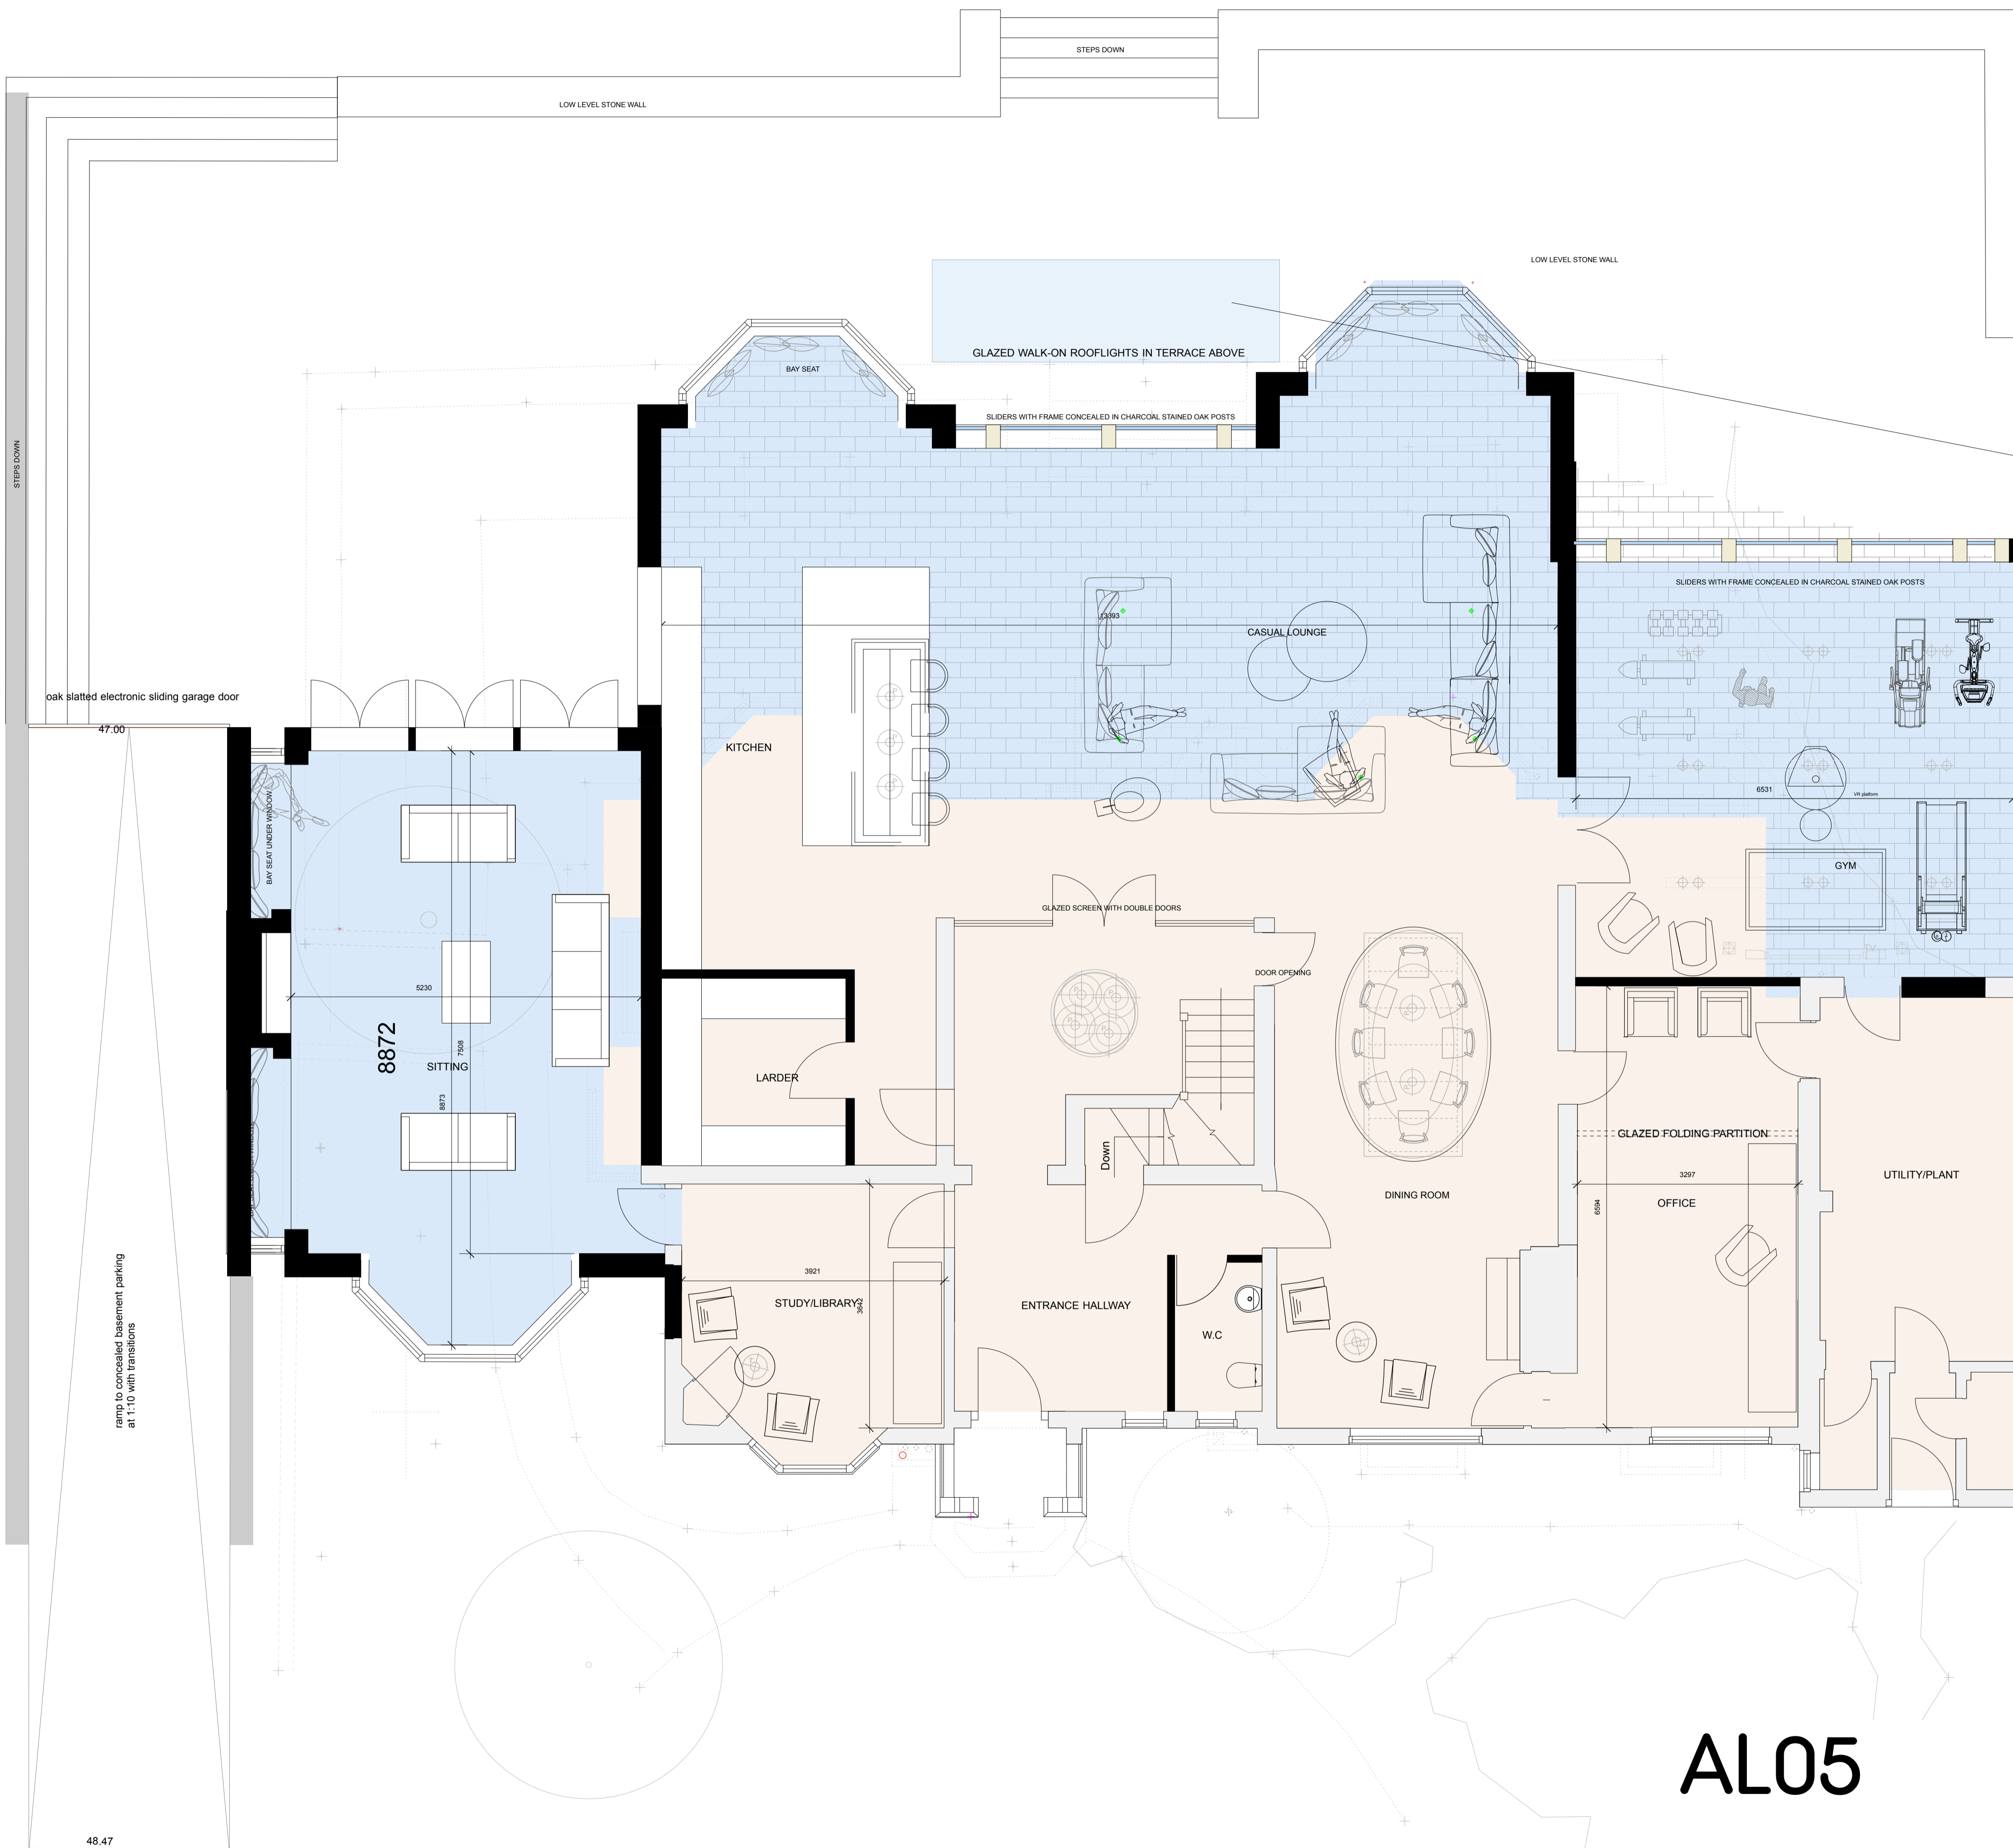

INDICATIVE PRECEDENT IMAGES

AL05

DWG NO AL05

BENPARSONS
DESIGN

REV

15 Moor Hall Drive
Sutton Coldfield
West Midlands
B75 6LP
T: 0121 308 4361
bp@benparsonsdesign.co.uk
www.benparsonsdesign.co.uk

PROJECT:
CLIENT:
DRAWING TITLE:
DATE:
SCALE:
JOB NUMBER:
DRAWING NUMBER:
REVISION:

10 Wernworth Road, Four Oaks
Mr B. Moughan
Proposed Ground Floor Plan
MAY 2017
1:50(A1/1:100)A3
1209
AL05
Do not scale from drawing
All dimensions to be checked on site
Copyright of Ben Parsons Design

48.47

oak slatted electronic sliding garage door

47.00

ramp to concealed basement parking
at 1:10 with transitions

LOW LEVEL STONE WALL

LOW LEVEL STONE WALL

GLAZED WALK-ON ROOFLIGHTS IN TERRACE ABOVE

SLIDERS WITH FRAME CONCEALED IN CHARCOAL STAINED OAK POSTS

SLIDERS WITH FRAME CONCEALED IN CHARCOAL STAINED OAK POSTS

8872

SITTING

KITCHEN

CASUAL LOUNGE

GYM

DINING ROOM

UTILITY/PLANT

OFFICE

STUDY/LIBRARY

ENTRANCE HALLWAY

W.C

LARDER

GLAZED SCREEN WITH DOUBLE DOORS

DOOR OPENING

GLAZED-FOLDING PARTITION

STEPS DOWN

STEPS DOWN

BAY SEAT UNDER WINDOW

BAY SEAT

6593

6531


VR platform

Down

3921

3297

6594

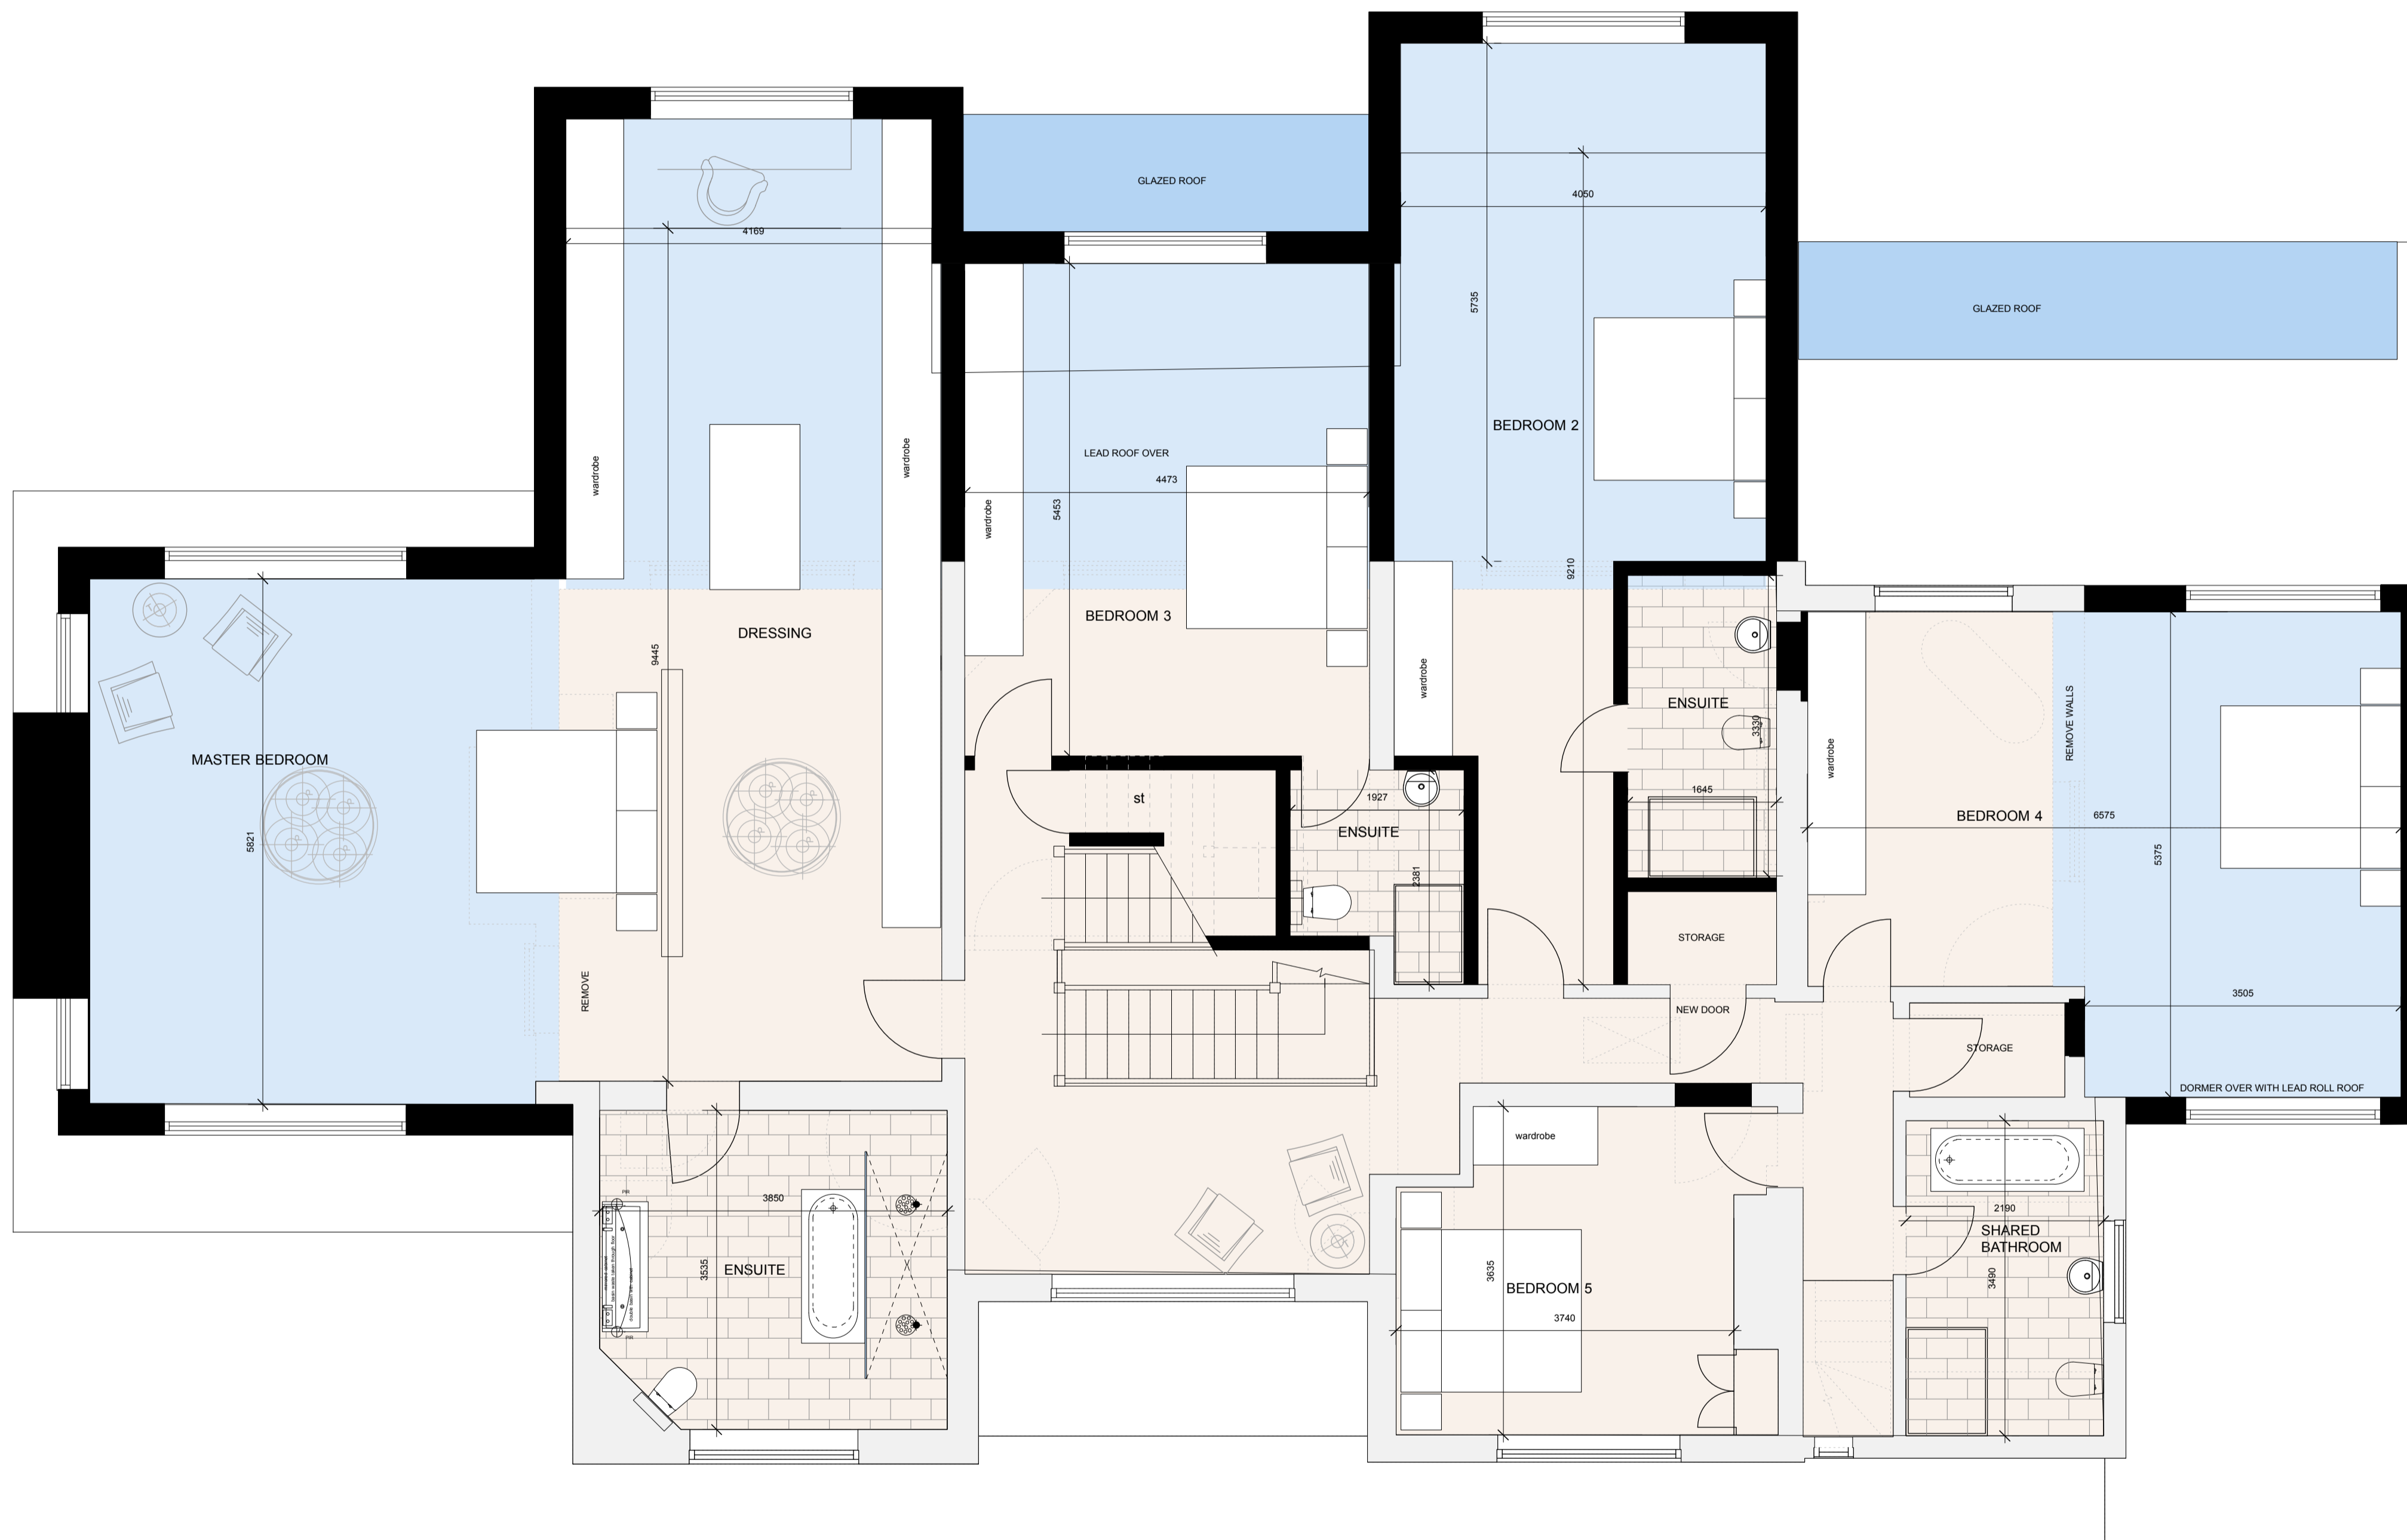

AL06

DWG NO AL06


BENPARSONS
DESIGN

REV	DESCRIPTION

PROJECT: 15 Moor Hall Drive
 CLIENT: IM & Moughan
 DRAWING TITLE: Proposed First Floor Plan
 DATE: MAY 2017
 SCALE: 1:500(A1/1:1000)A3
 JOB NUMBER: 1209
 DRAWING NUMBER: AL06
 www.benparsonsdesign.co.uk

PROJECT: 10 Wrenworth Road, Four Oaks
 CLIENT: IM & Moughan
 DRAWING TITLE: Proposed First Floor Plan
 DATE: MAY 2017
 SCALE: 1:500(A1/1:1000)A3
 JOB NUMBER: 1209
 DRAWING NUMBER: AL06

Do not scale from drawing
 All dimensions to be checked on site
 Copyright of Ben Parsons Design

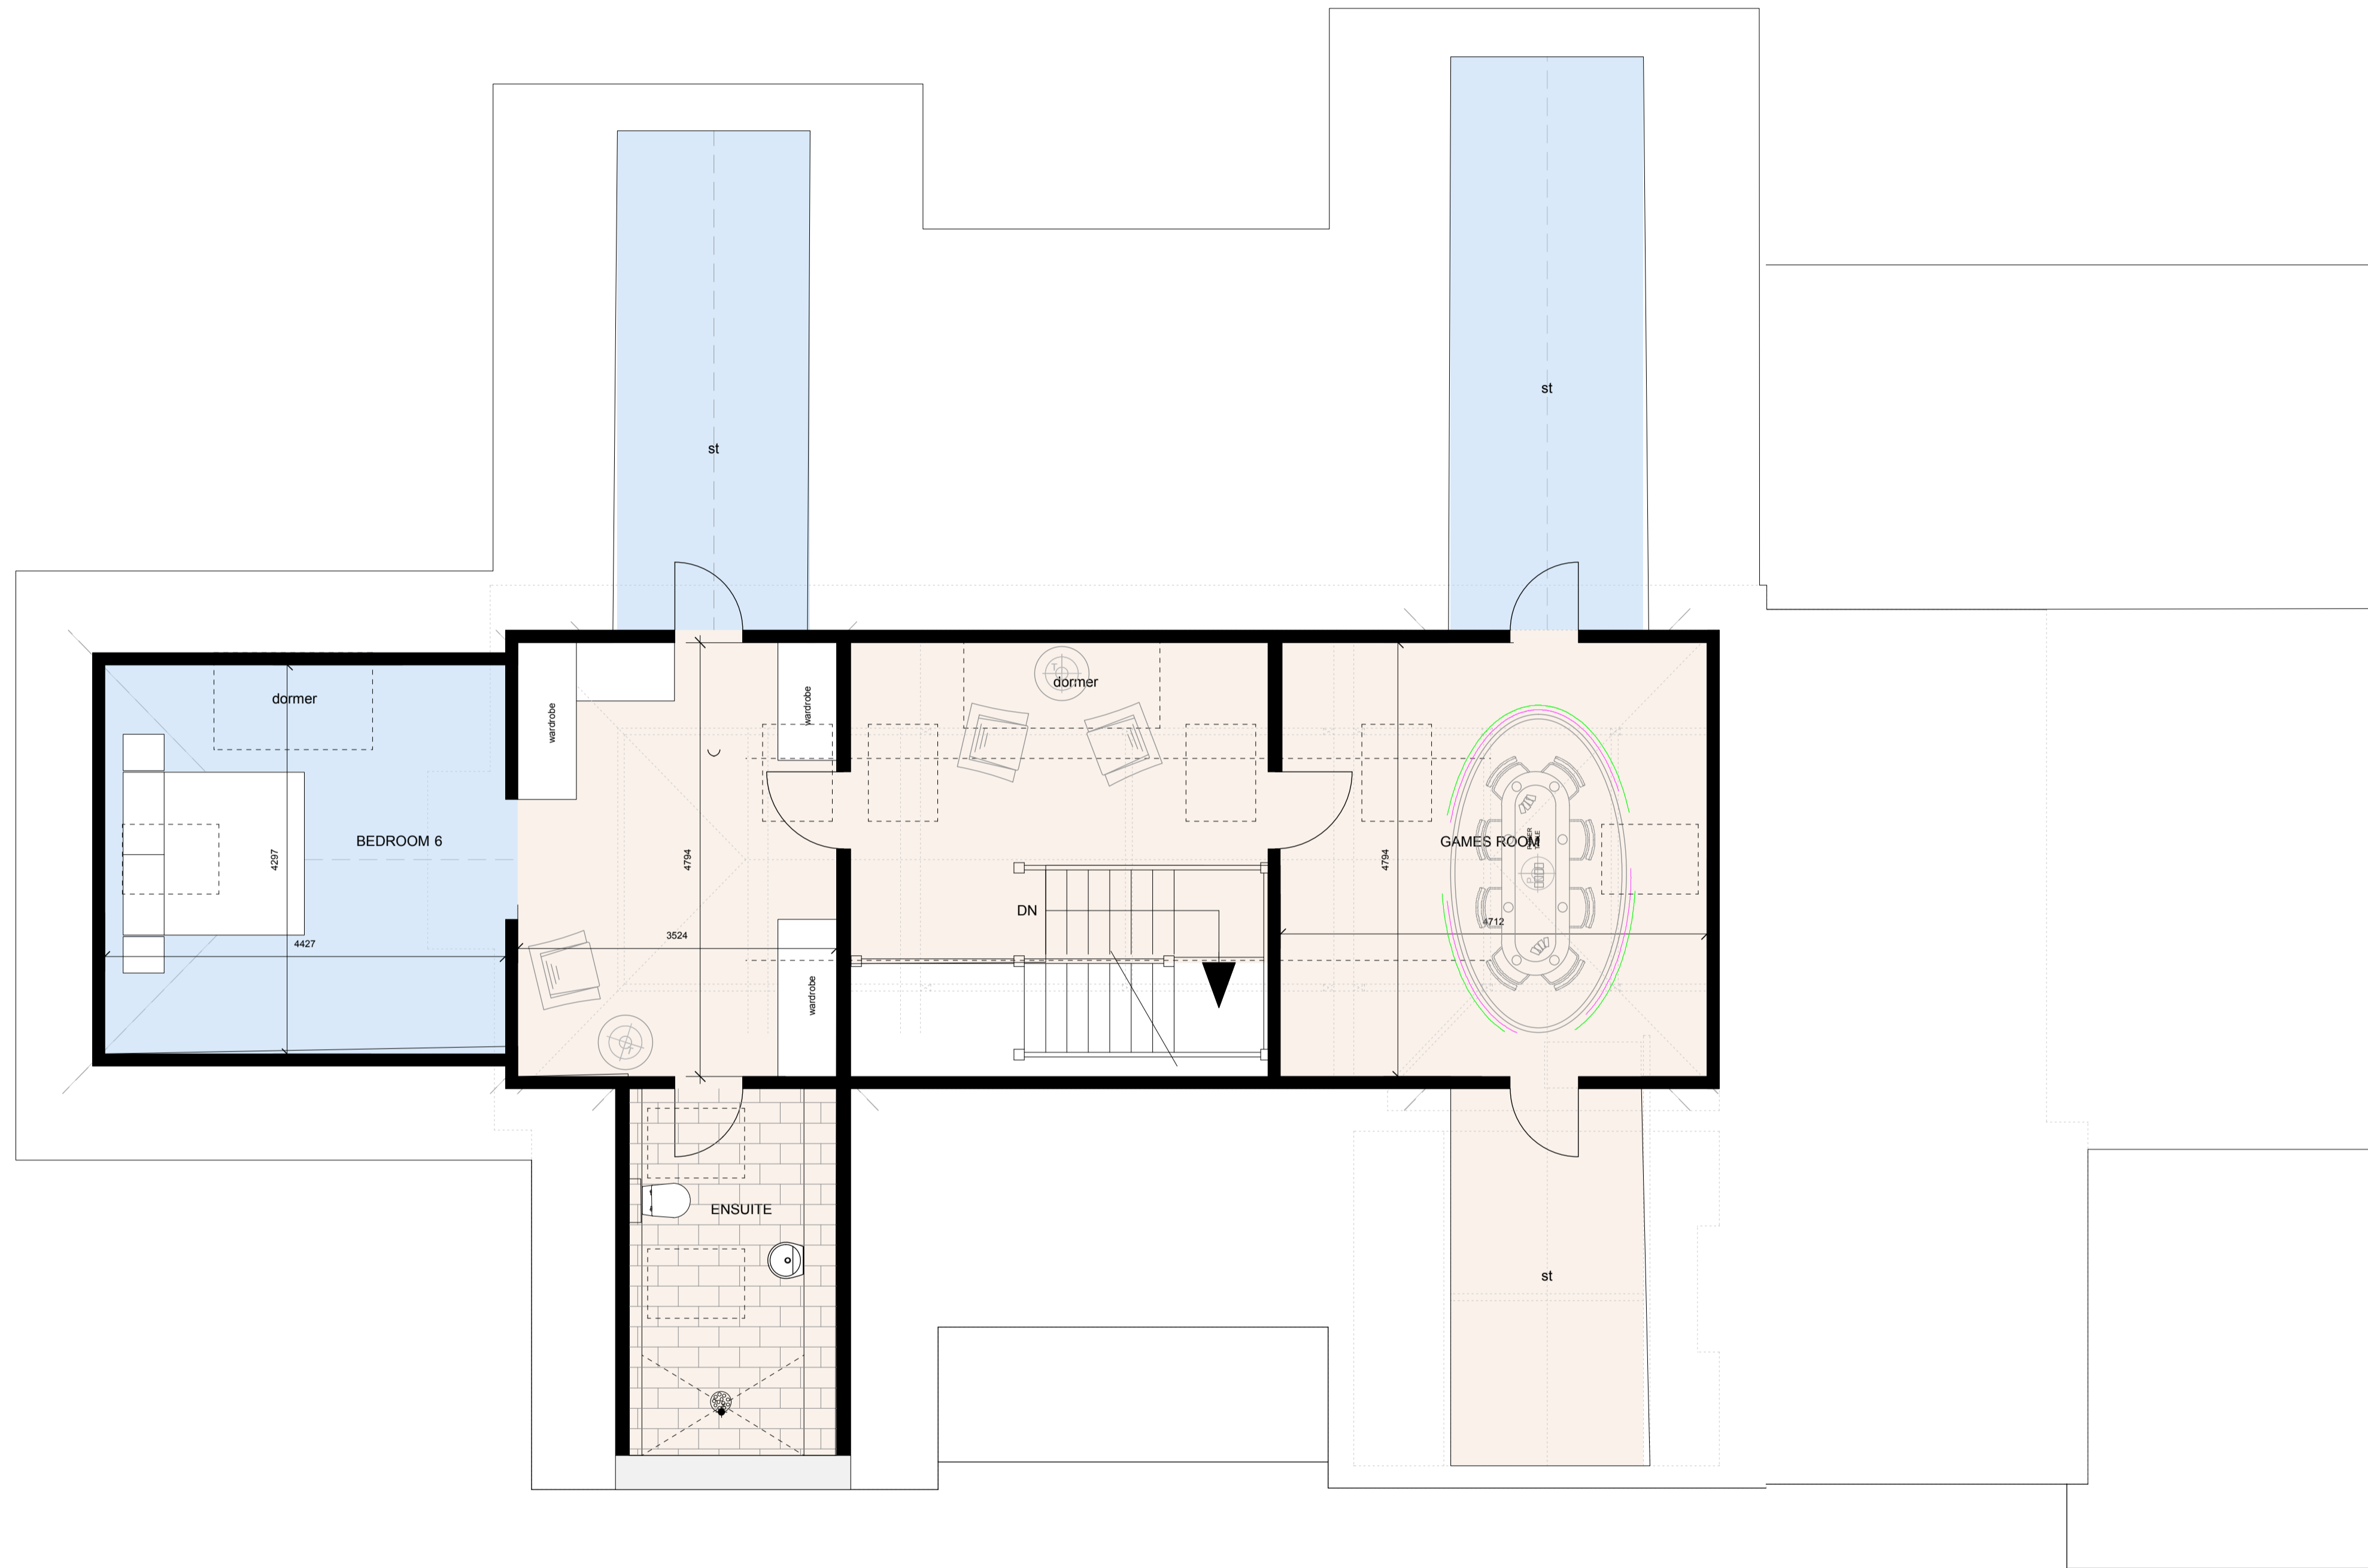

AL07

DWG NO AL07

**BENPARSONS
DESIGN**

15 Moor Hall Drive
Sutton Coldfield
West Midlands
B75 6LP
T:0121 308 4361
bp@benparsonsdesign.co.uk
www.benparsonsdesign.co.uk

REV

PROJECT:
CLIENT:
DRAWING TITLE:
DATE:
SCALE:
JOB NUMBER:
DRAWING NUMBER:
REVISION:

10 Wrenworth Road, Four Oaks
Mr. S. Maughan
Proposed Loft Floor Plan
MAY 2017
1:50(A1/1:100A3)
1209
AL07
Do not scale from drawing
All dimensions to be checked on site
Copyright of Ben Parsons Design



AL08

DWG NO AL08
BENPARSONS DESIGN
 PROJECT: 10 Ullevorth Road, Four Oaks
 CLIENT: Mr B. Maughan
 DRAWING TITLE: Proposed Front and Side Elevations
 DATE: MAY 2017
 SCALE: 1:50 (A1/100) (A3)
 JOB NUMBER: 1299
 DRAWING NUMBER: AL08
 REVISION:

15 Moor Hall Drive
 Sutton Coldfield
 West Midlands
 B75 6LP
 T: 0121 308 4361
 bp@benparsonsdrawing.co.uk
 www.benparsonsdrawing.co.uk

Do not scale from drawing
 All dimensions to be checked on site
 Copyright of Ben Parsons Design

INDICATIVE PRECEDENT IMAGES



AL09

DWG NO AL09

BENPARSONS
DESIGN

15 Moor Hall Drive
Sutton Coldfield
West Midlands
B75 6LP
T: 0121 308 4361
bp@benparsonsdesign.co.uk
www.benparsonsdesign.co.uk

REV

PROJECT:
CLIENT:
DRAWING TITLE:
DATE:
SCALE:
JOB NUMBER:
DRAWING NUMBER:
REVISION:

10 Wrentham Road, Four Oaks
Mr. B. Maughan
Proposed Rear Elevations
MAY 2017
1:50 (A1) 1:100 (A2)
1:200
AL09
Do not scale from drawing
All dimensions to be checked on site
Copyright of Ben Parsons Design