


AL03

52 BENNET ROAD, STREETLY: PROPOSED GROUND FLOOR PLAN



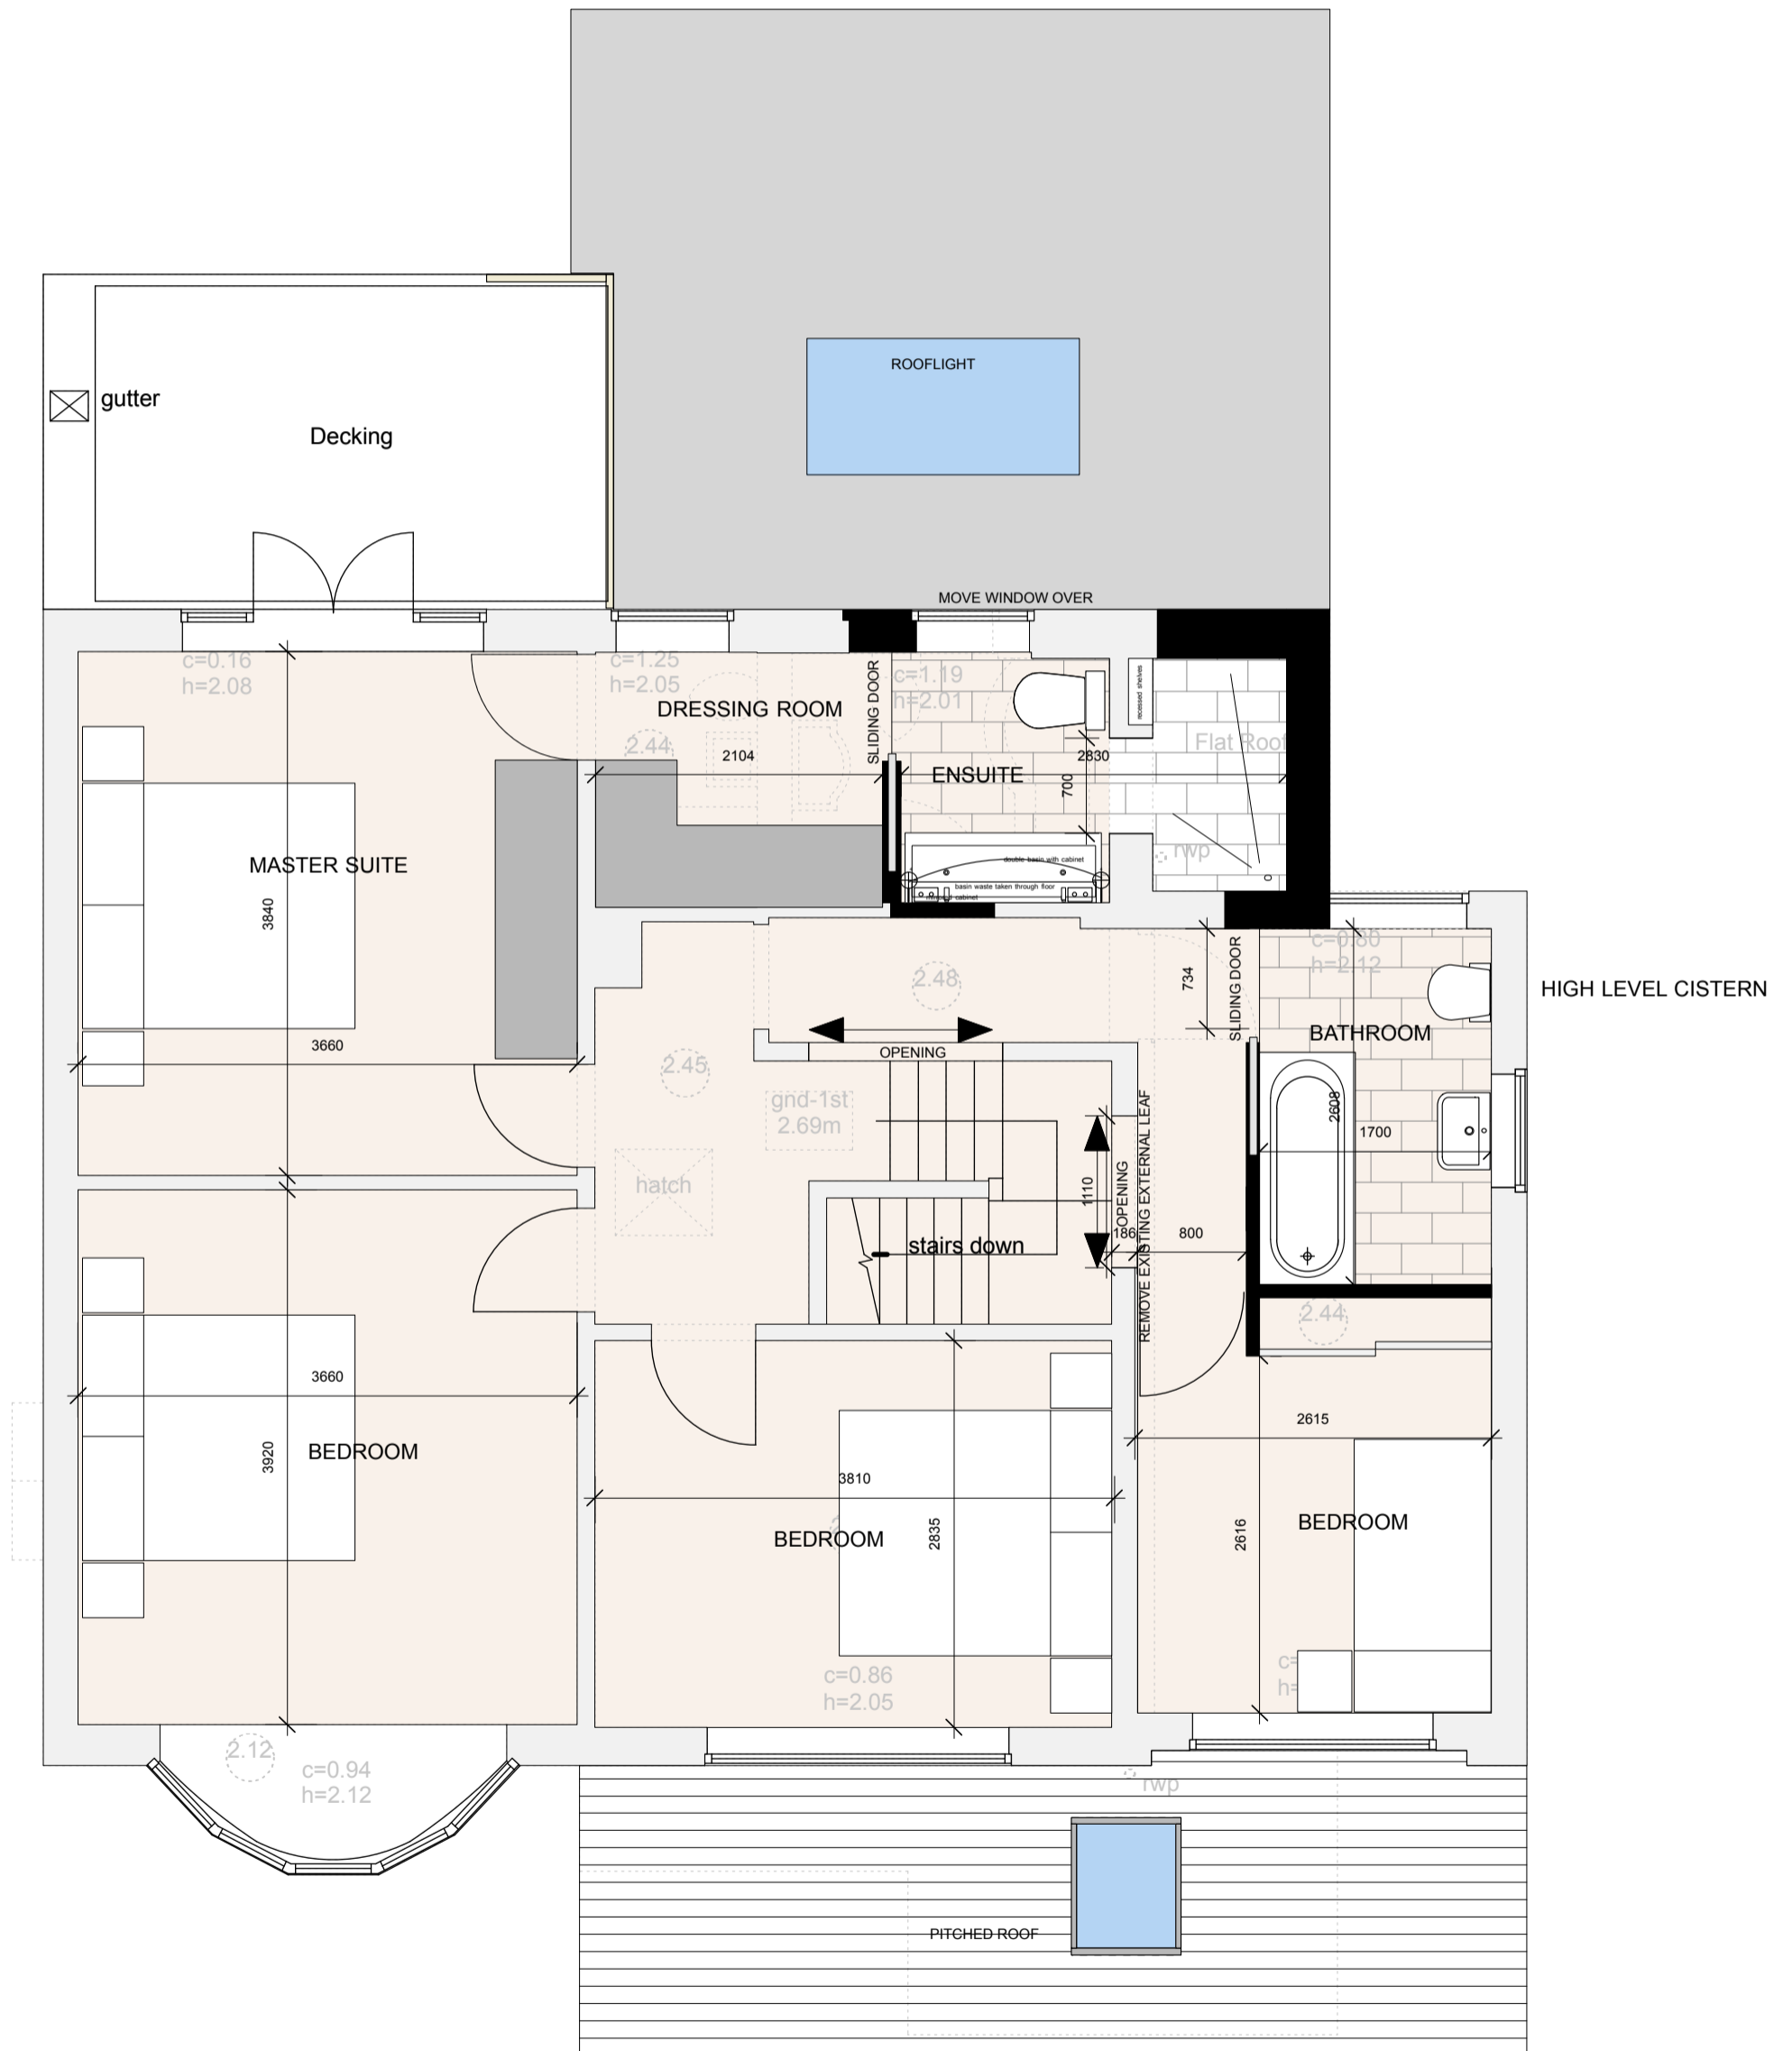

AL04

52 BENNET ROAD, STREETLY: PROPOSED FIRST FLOOR PLAN

